


CL504FLC

CLARENDON LEVER / STORE ROOM / COMMERCIAL GRADE 1 / STEEL & ZINC

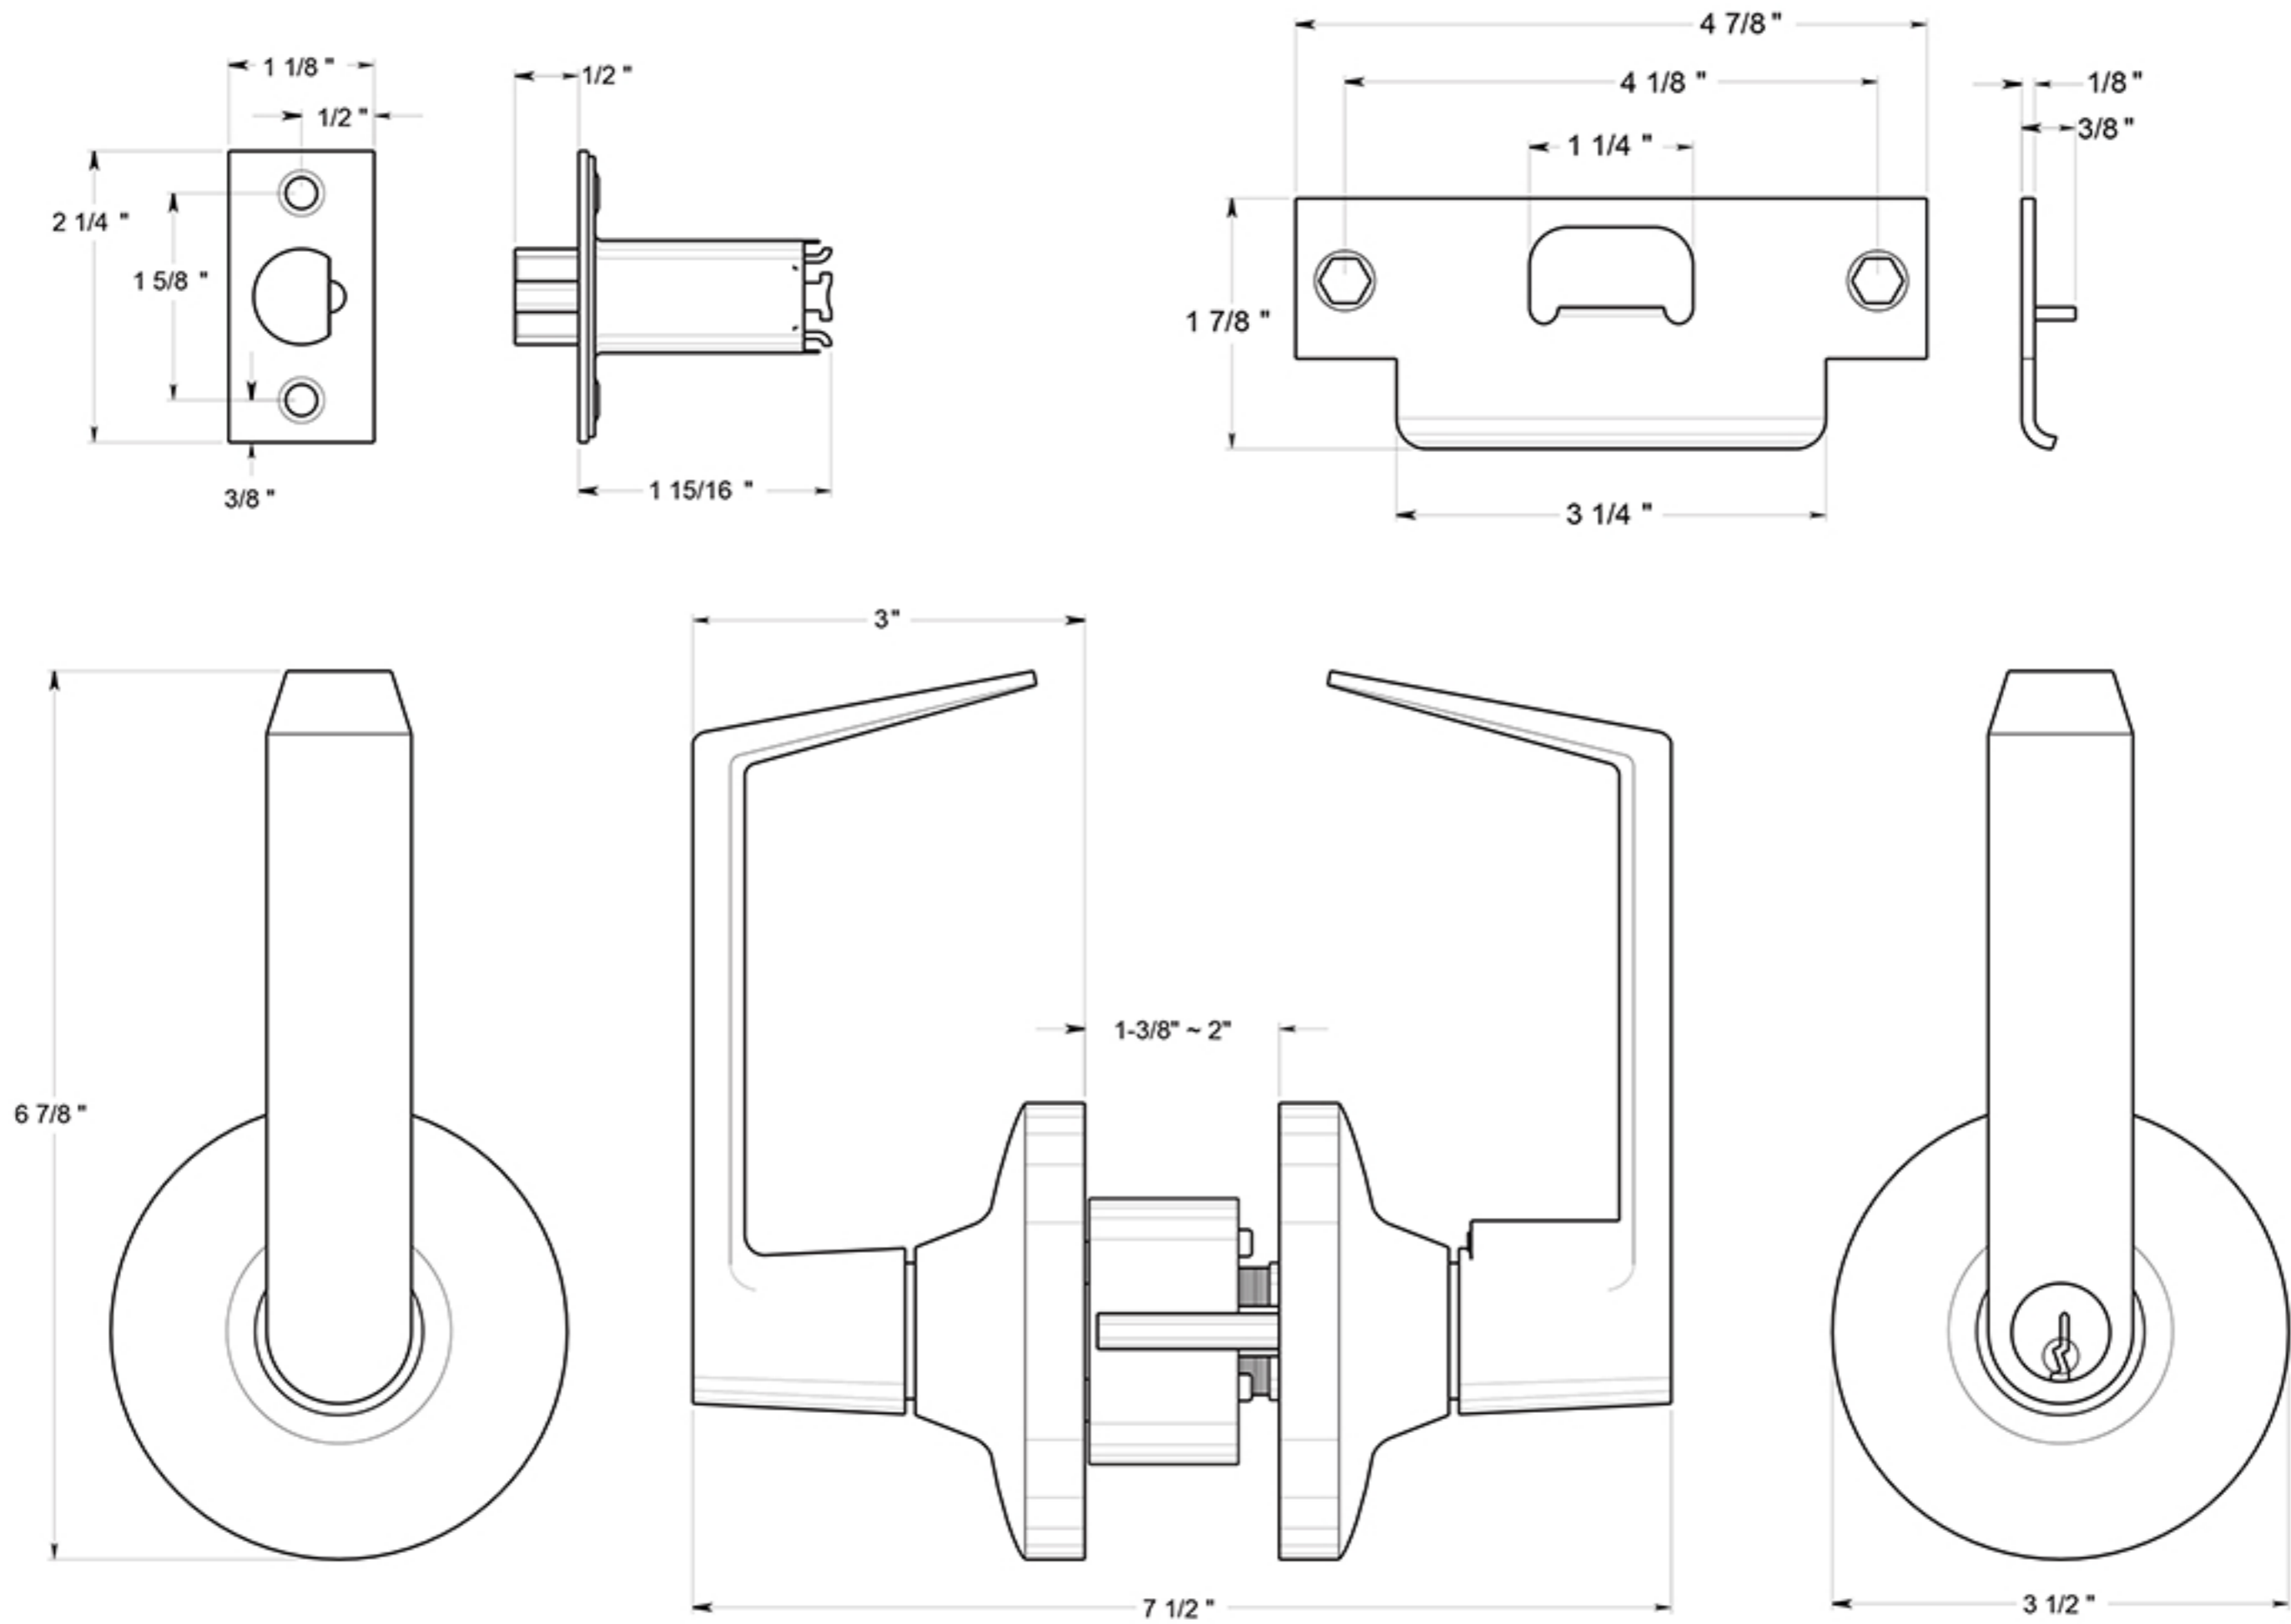

DRAWING NOT TO SCALE

NOTE: Deltana reserves the right to constantly improve its products and is not responsible for differences between the product in-hand and the specifications contained in this drawing. We do not recommend to pre-drill holes or pre-cut woods or metals based on the drawing information if the veracity of the specifications has not been proven by the live product.