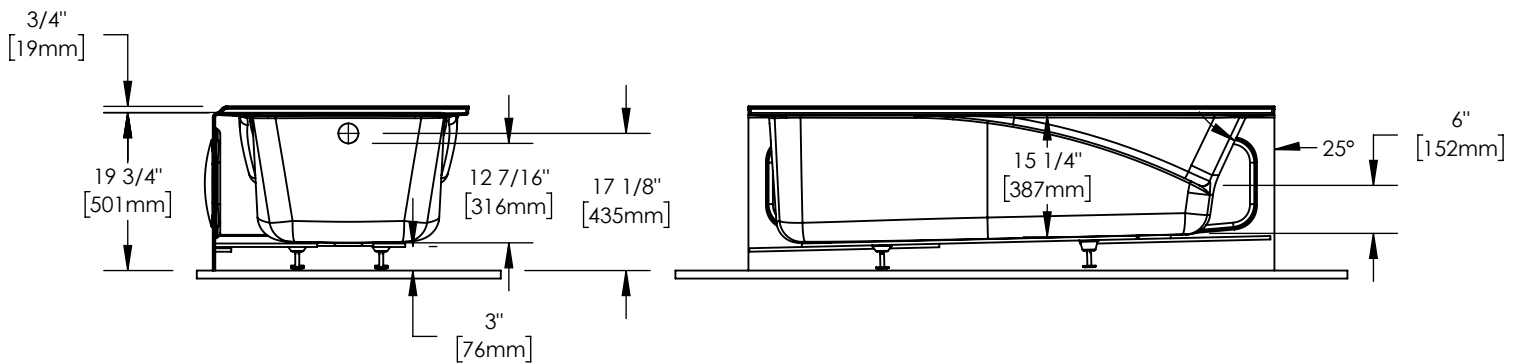
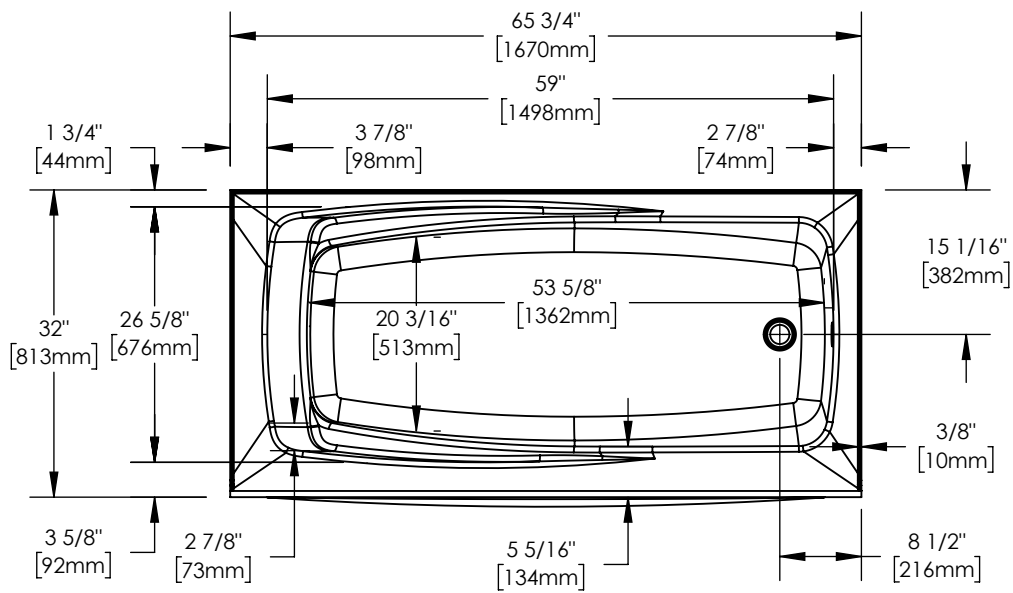


Wood support design may vary.
 All dimensions are approximate.
 Structure measurements must be verified
 against the unit to ensure proper fit.