


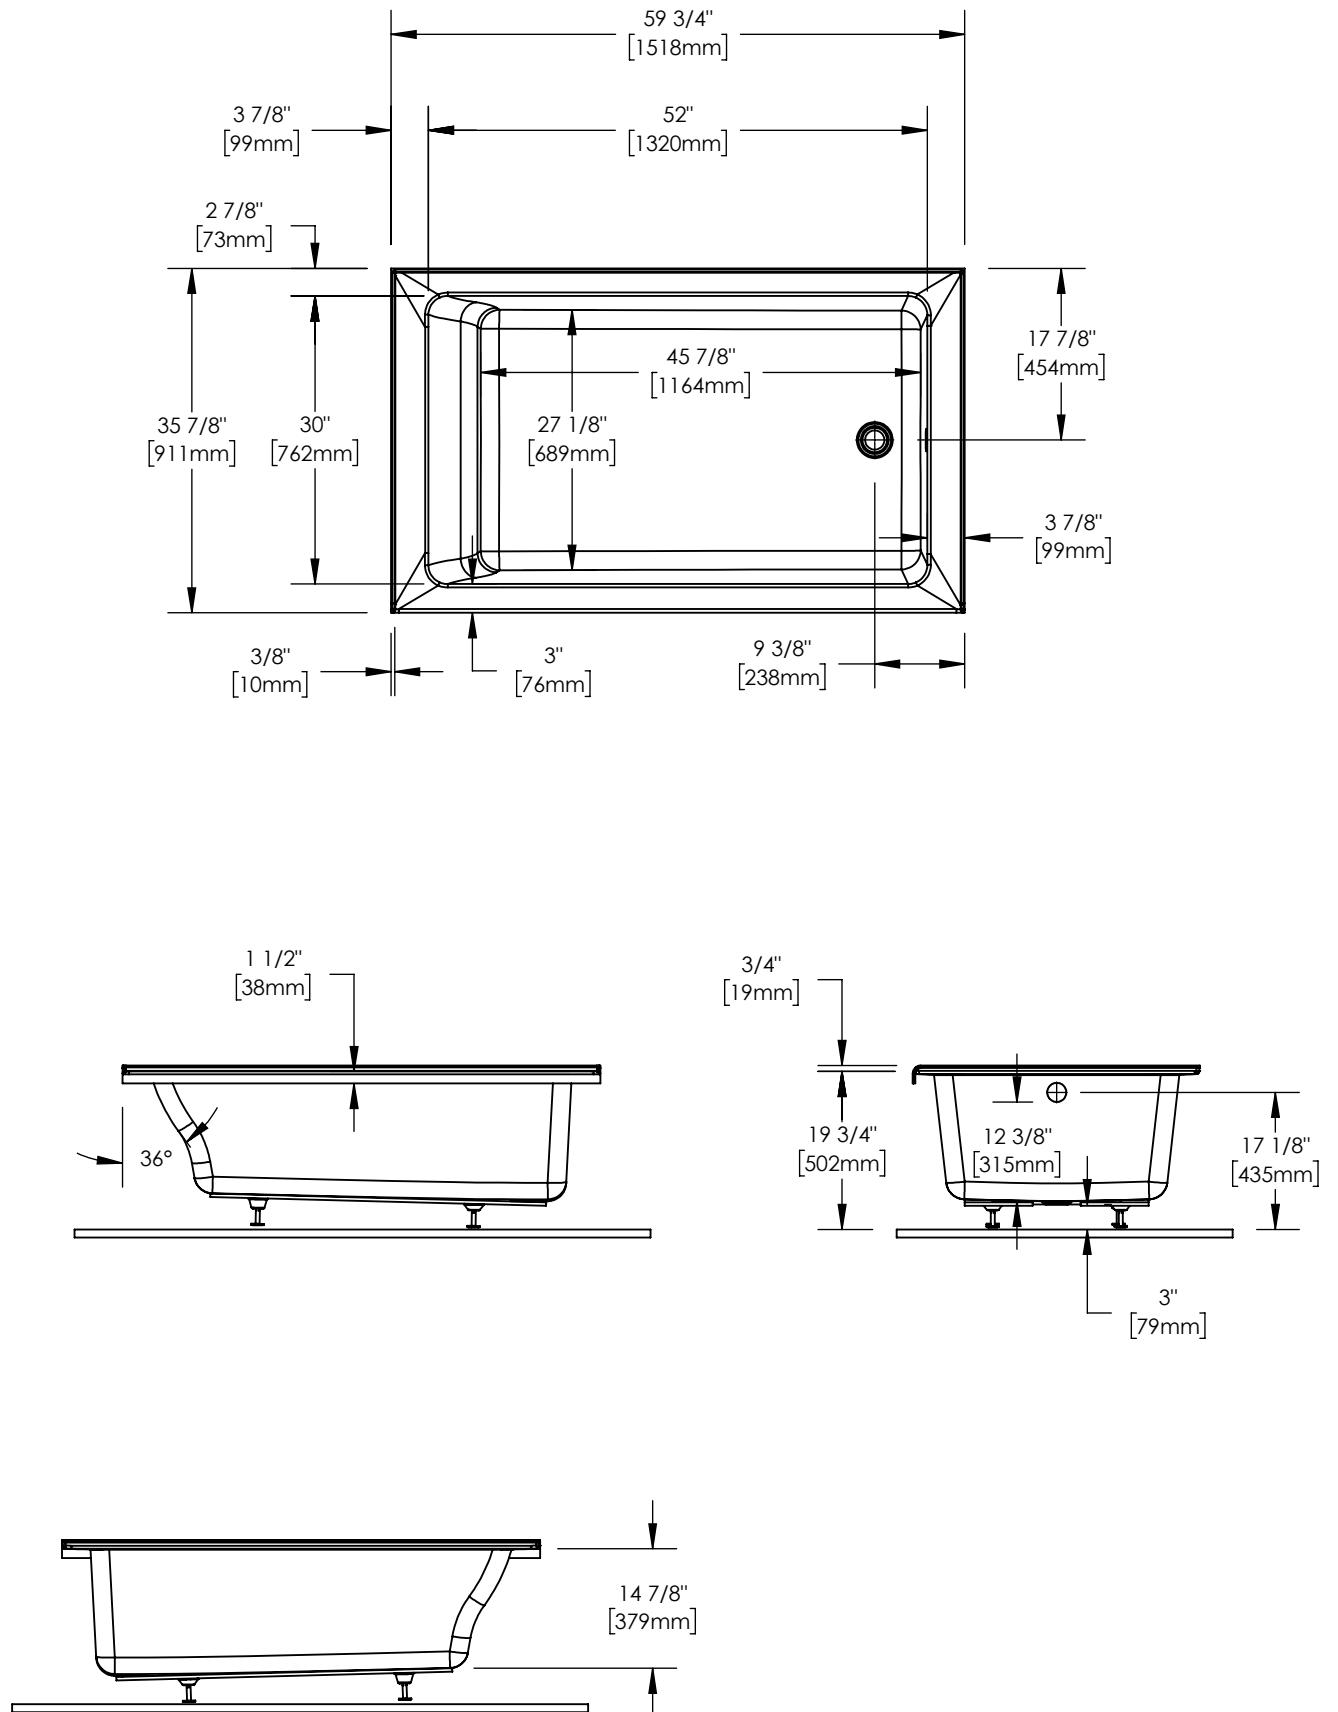

Wood support design may vary.  
 All dimensions are approximate.  
 Structure measurements must be verified  
 against the unit to ensure proper fit.