
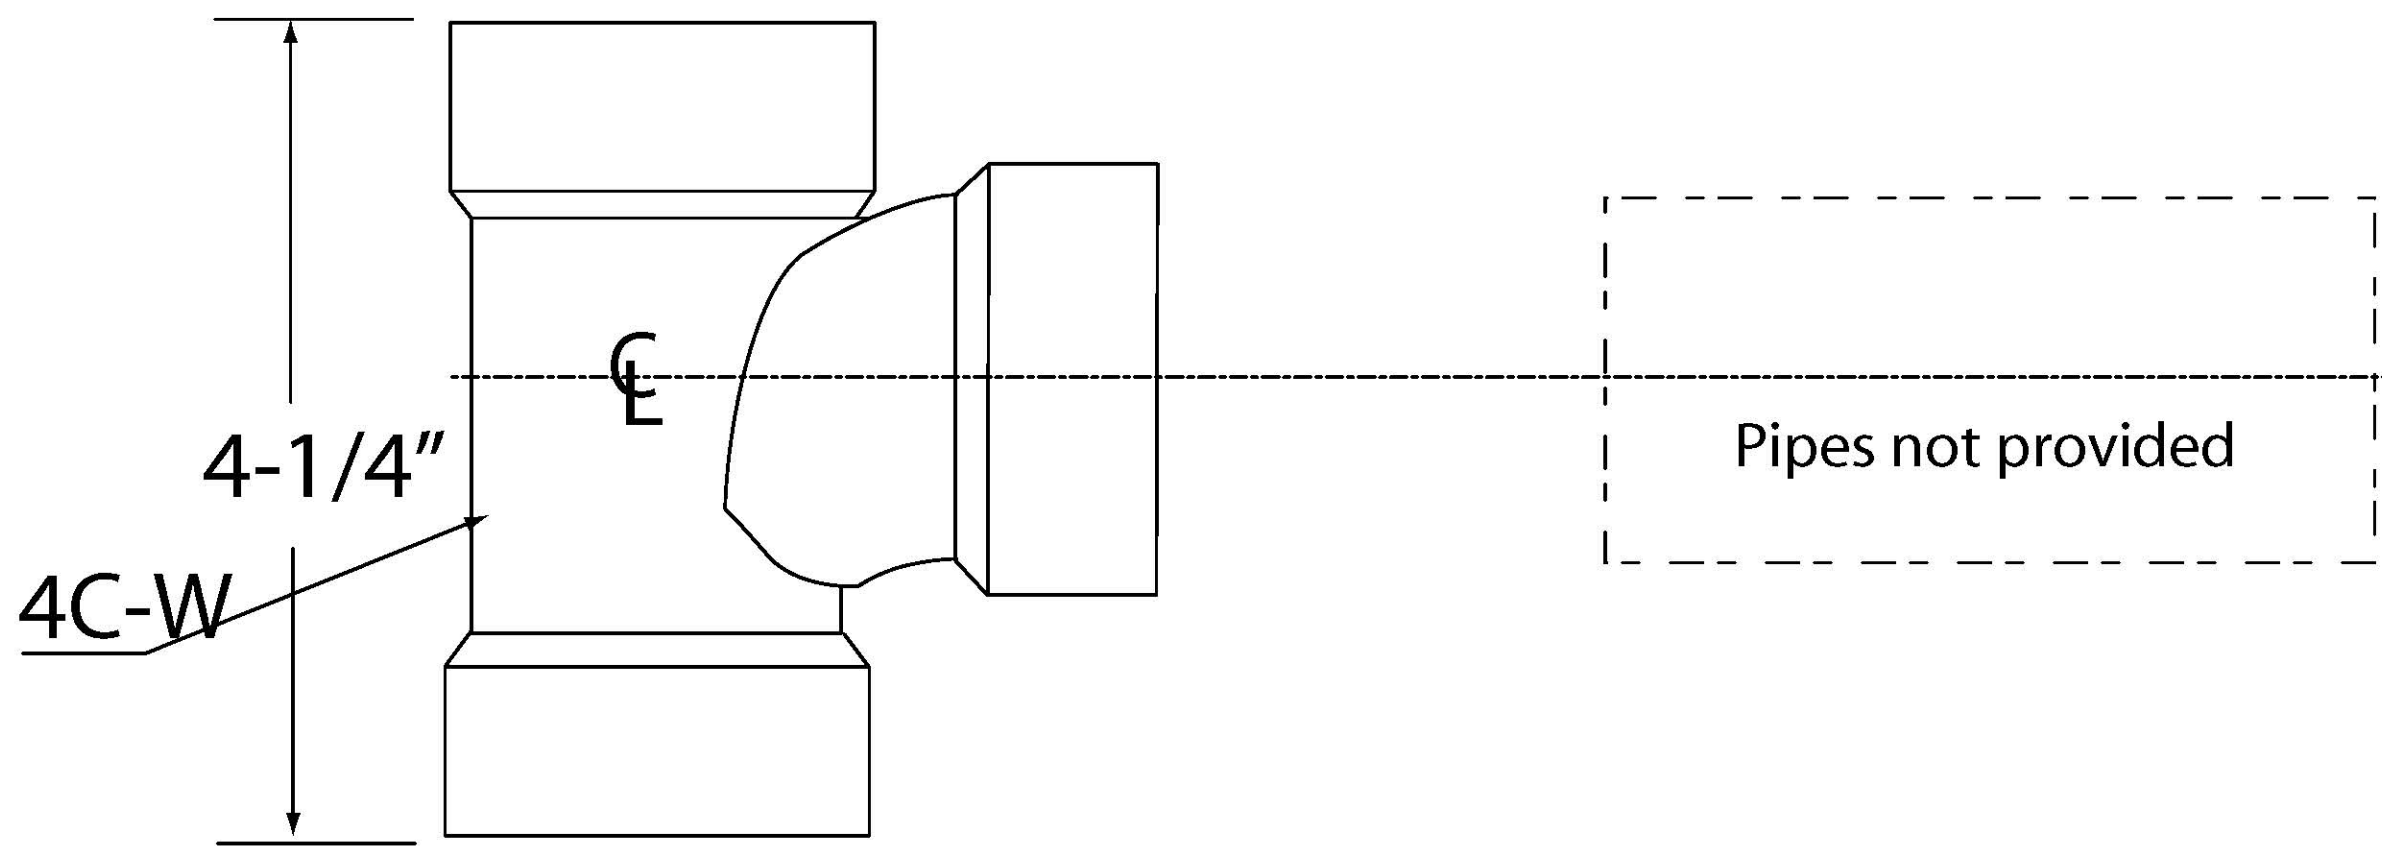
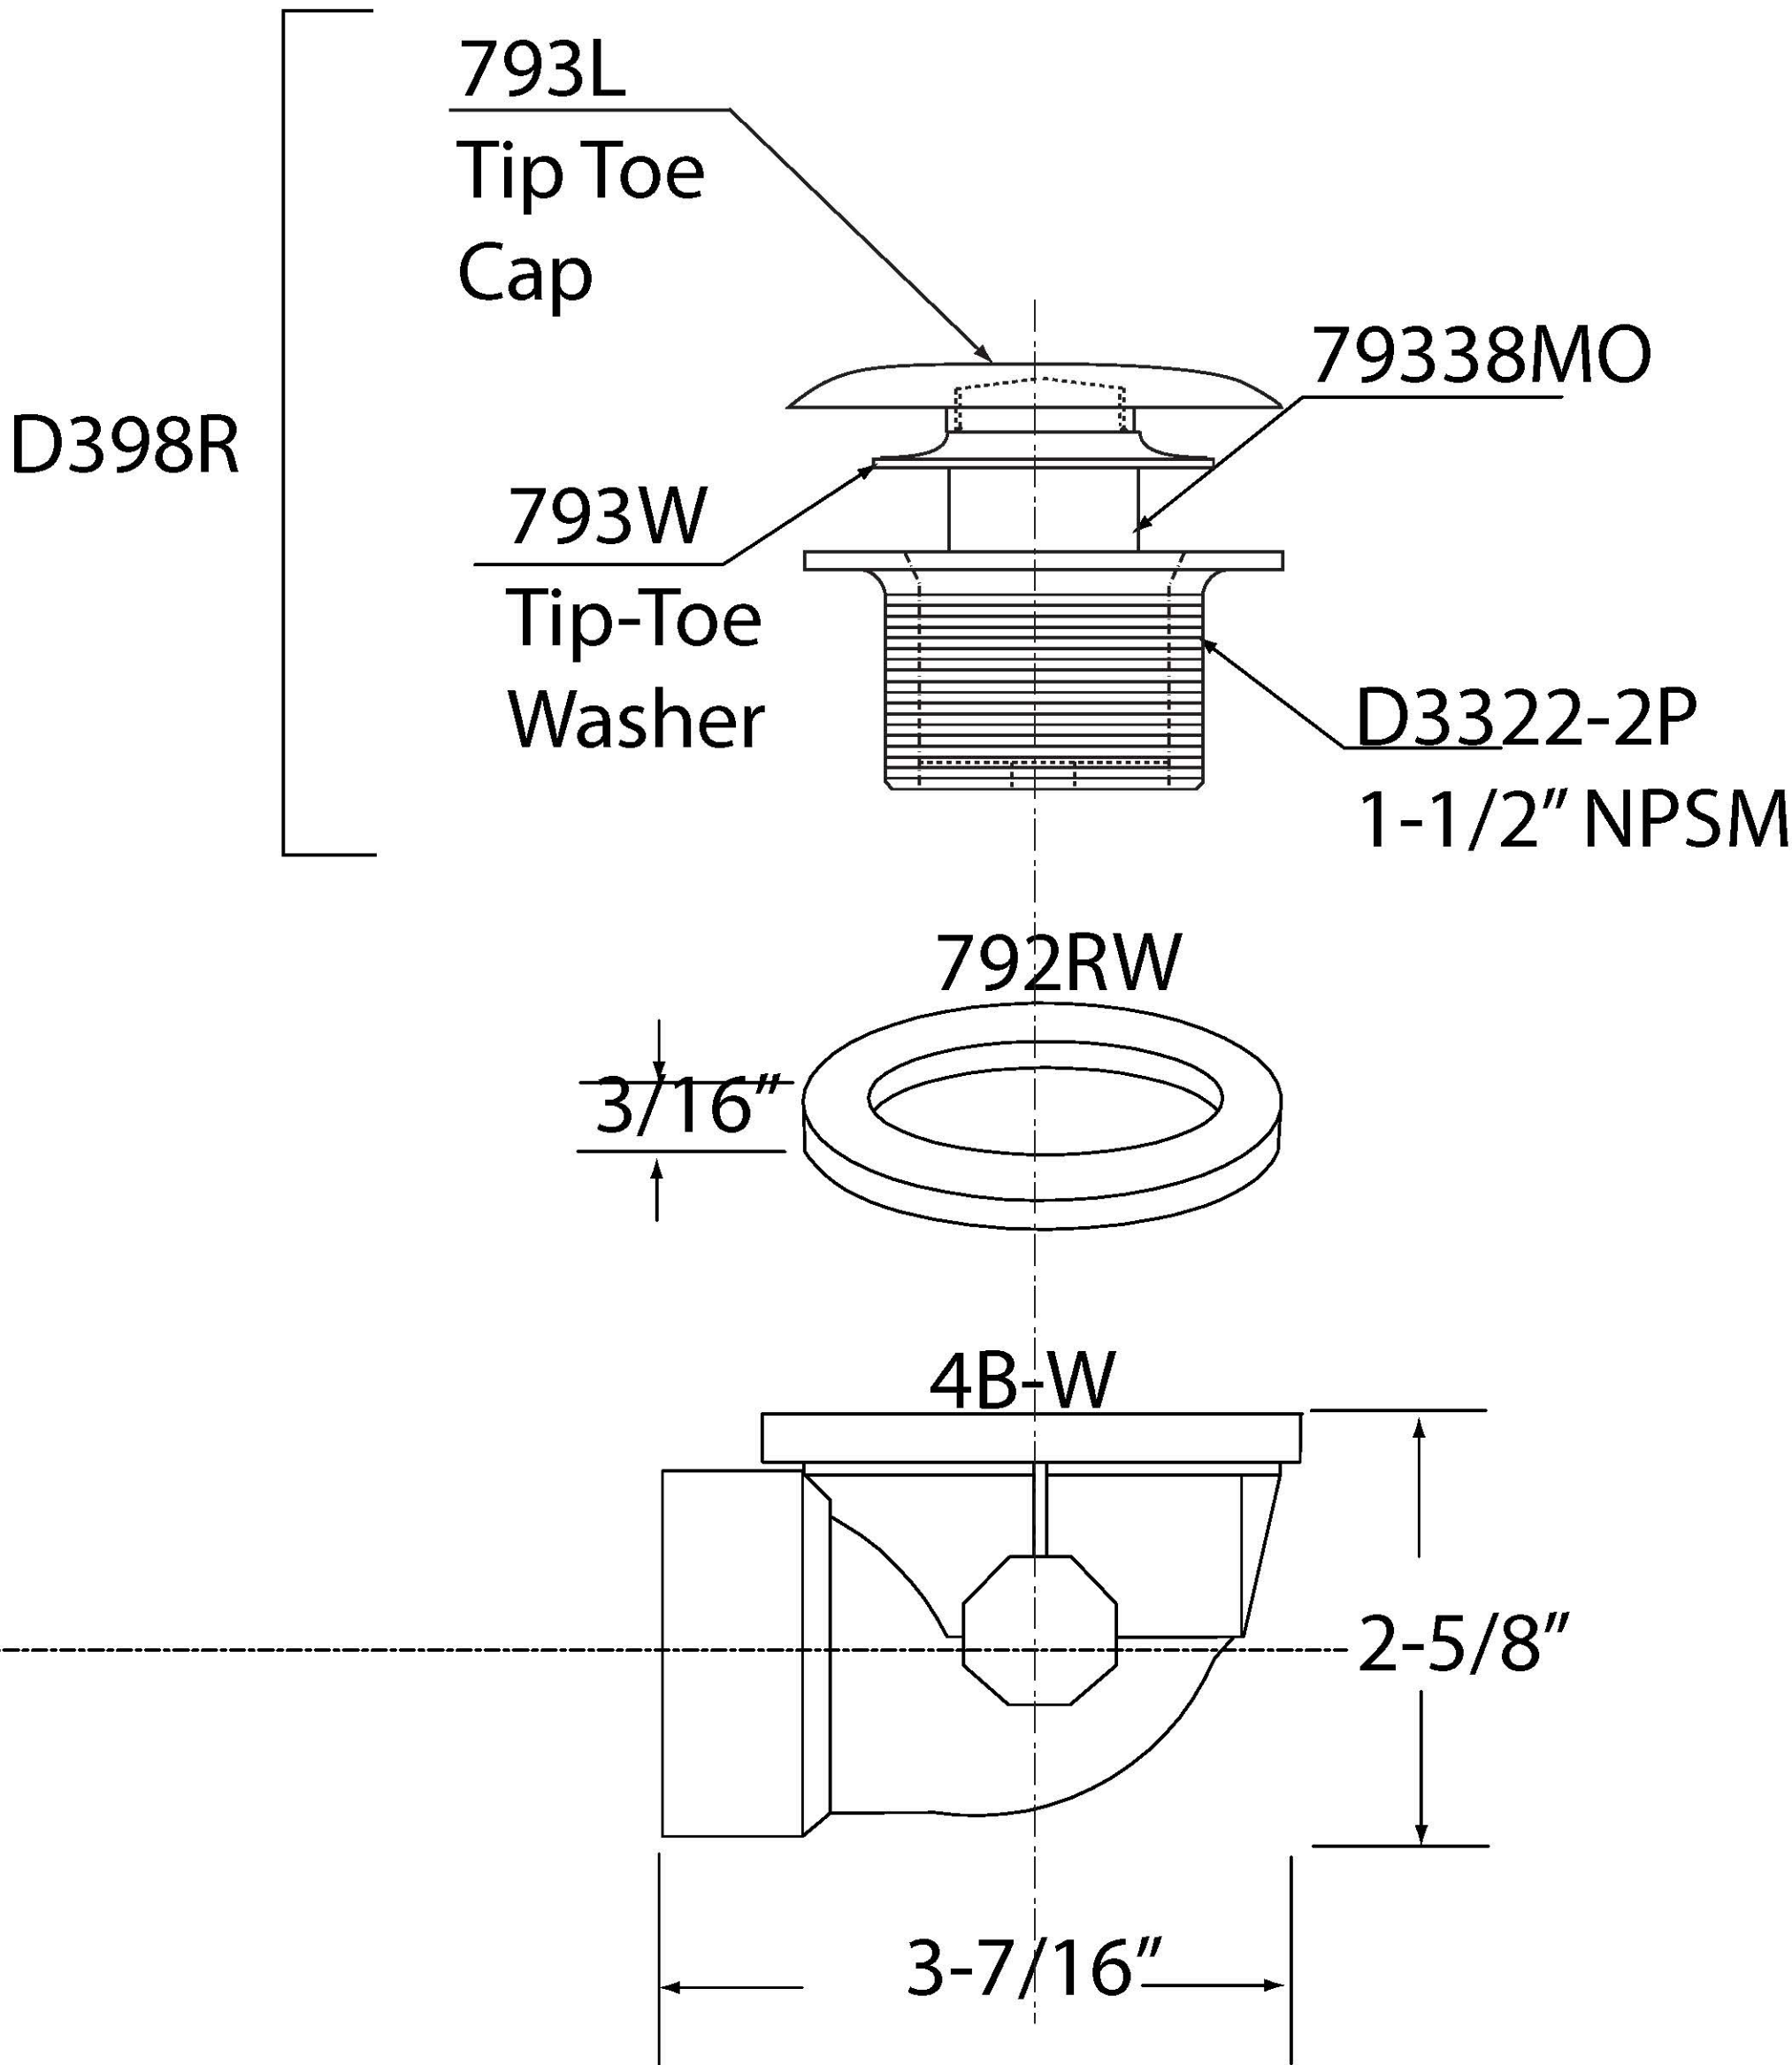
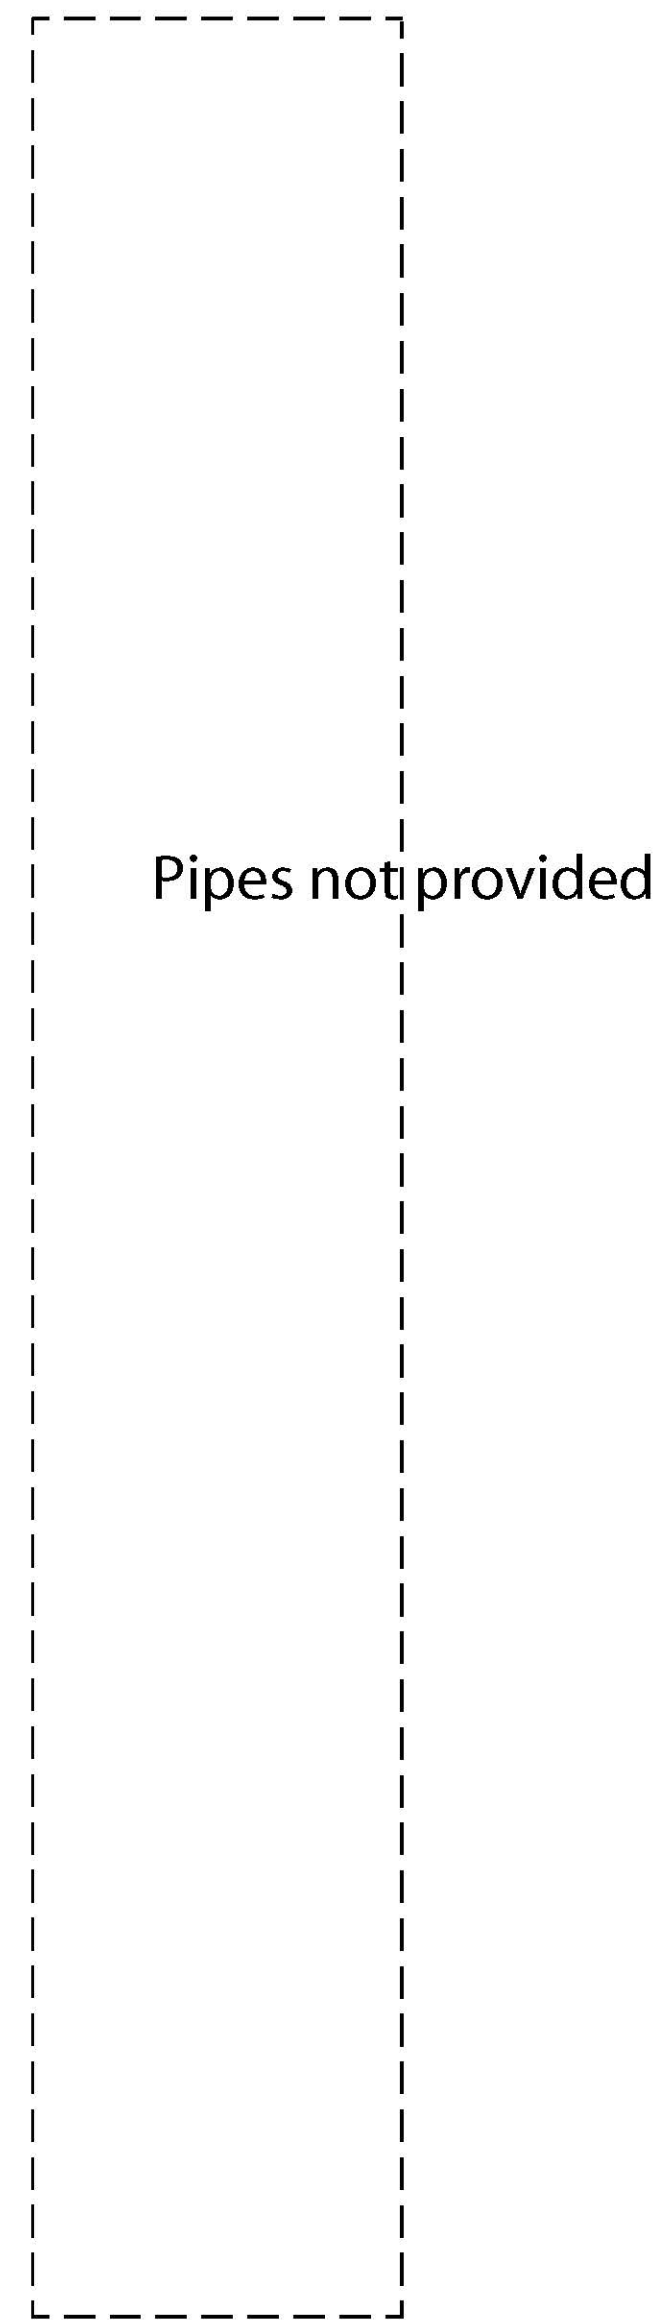


D560RK

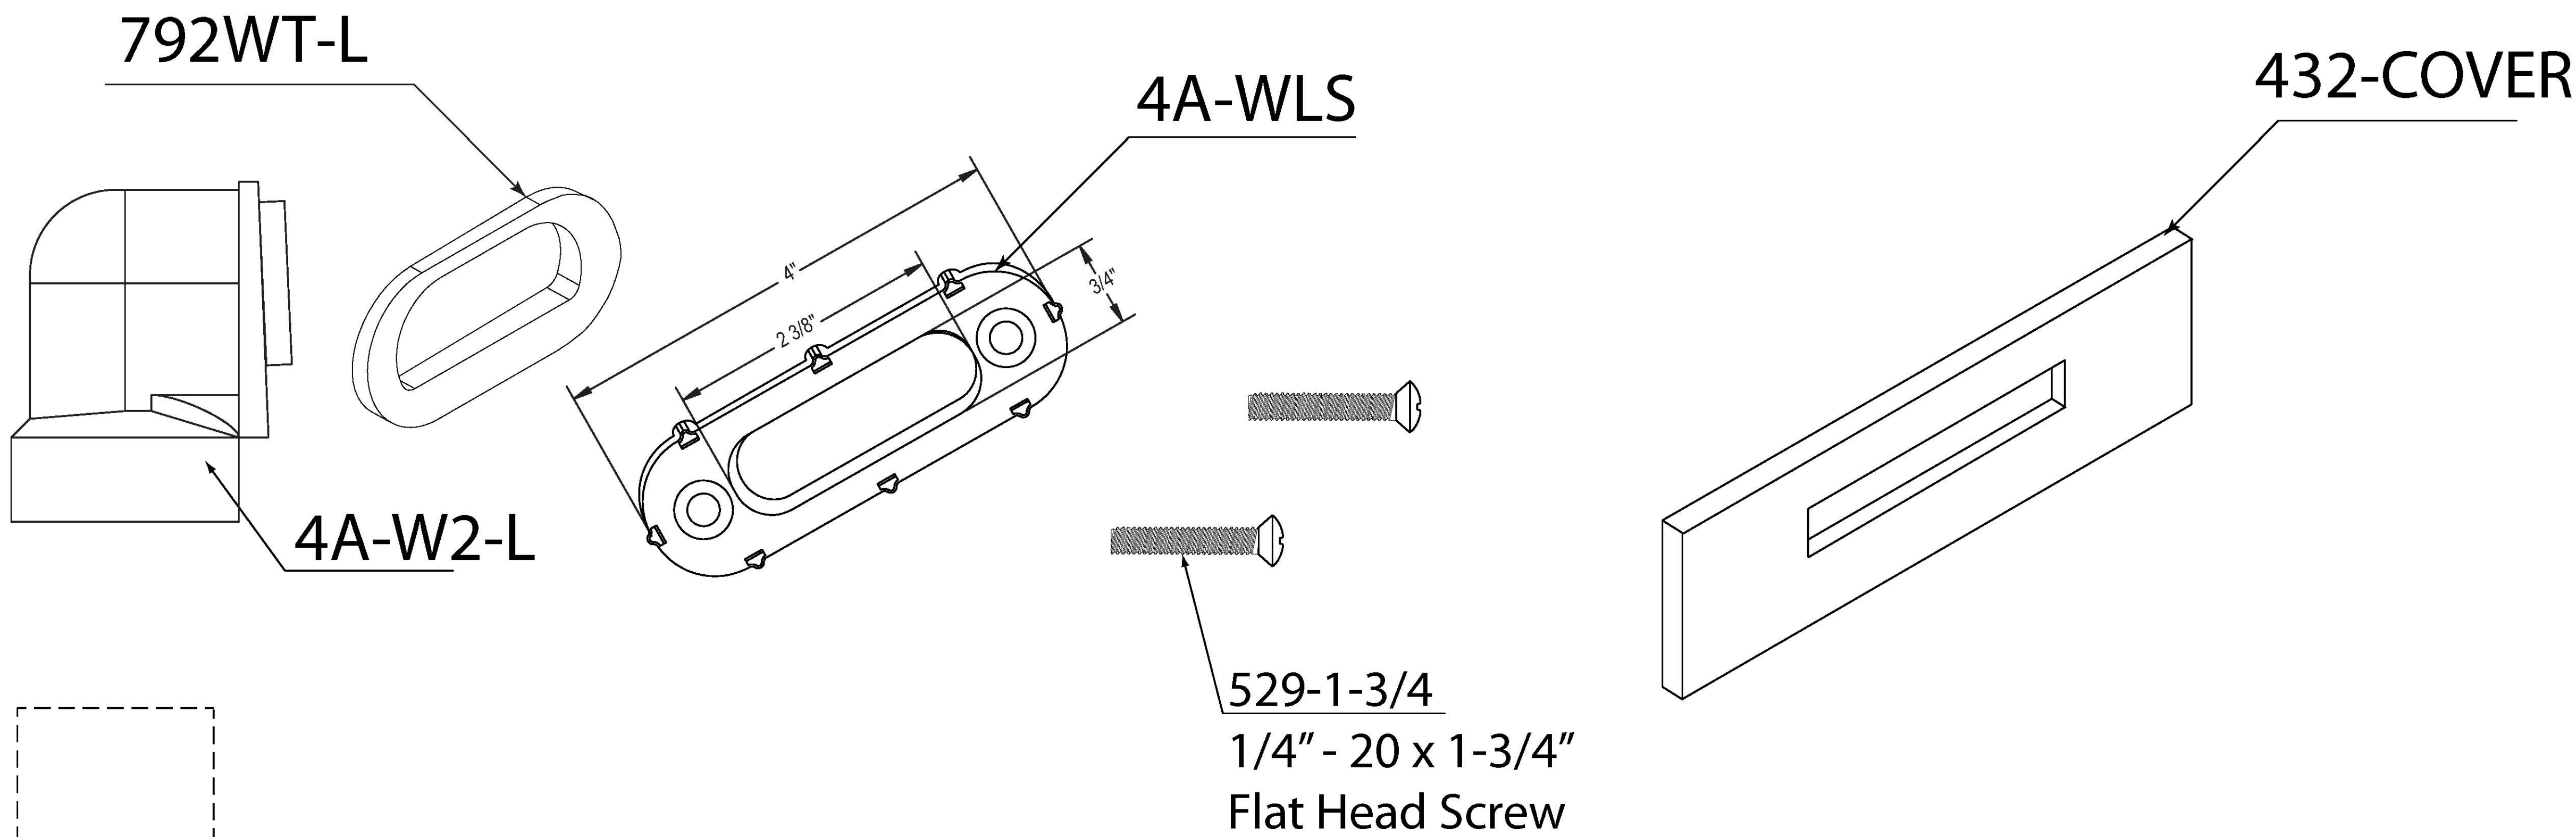

WESTBRASS
Fine Decorative Plumbing Since 1935

2429 E. Olympic Blvd.
Los Angeles, CA 90021

TITLE Sch. 40 Linear Drain Plumber's Pack in PVC

DWG NO. D560RK-26

DATE 3-20-2015

REV B

Scale NTS

mrohlfs

Sheet 1 of 1