
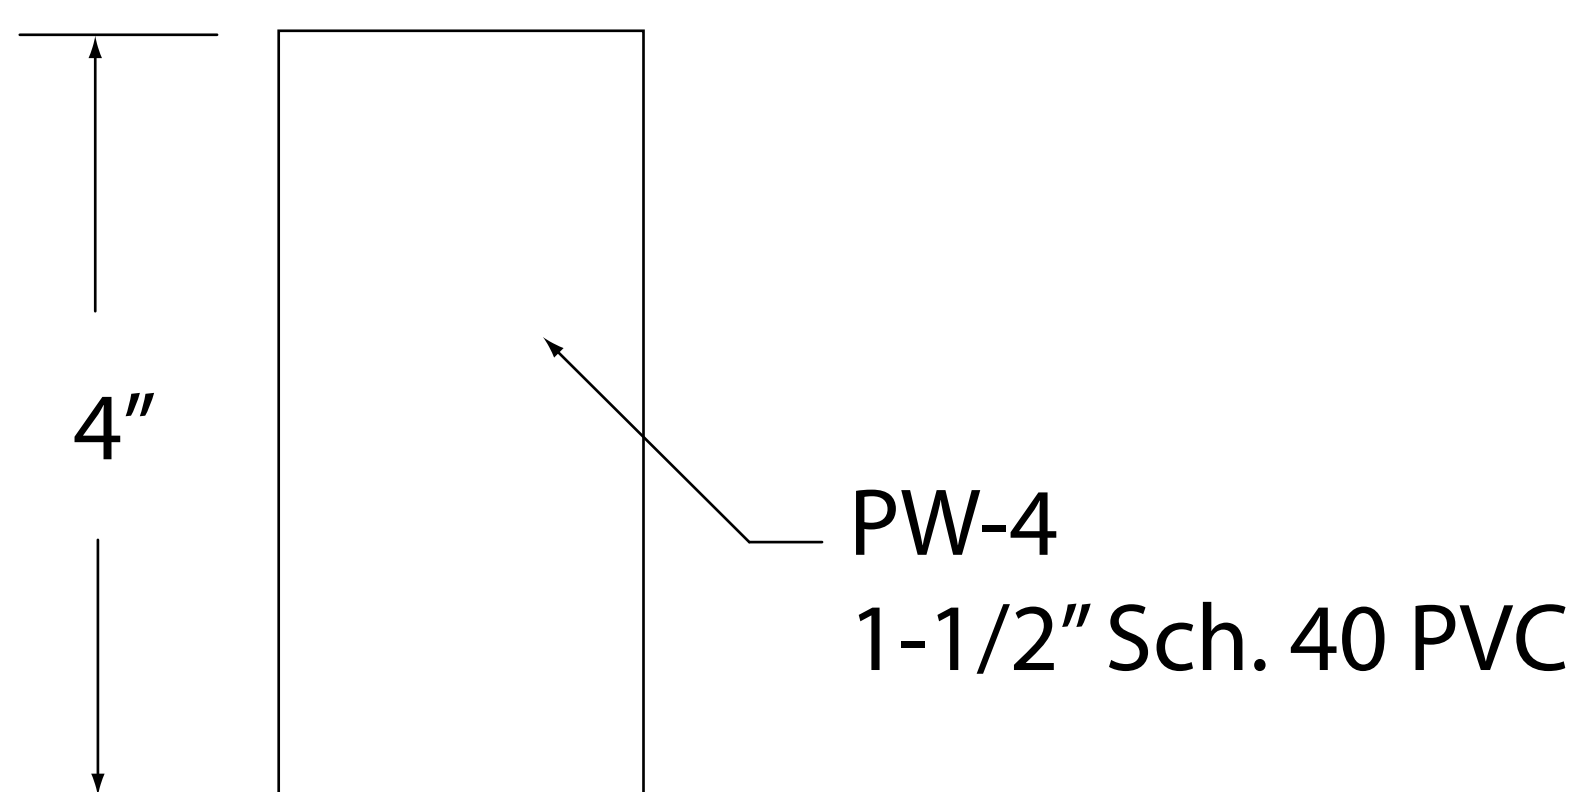
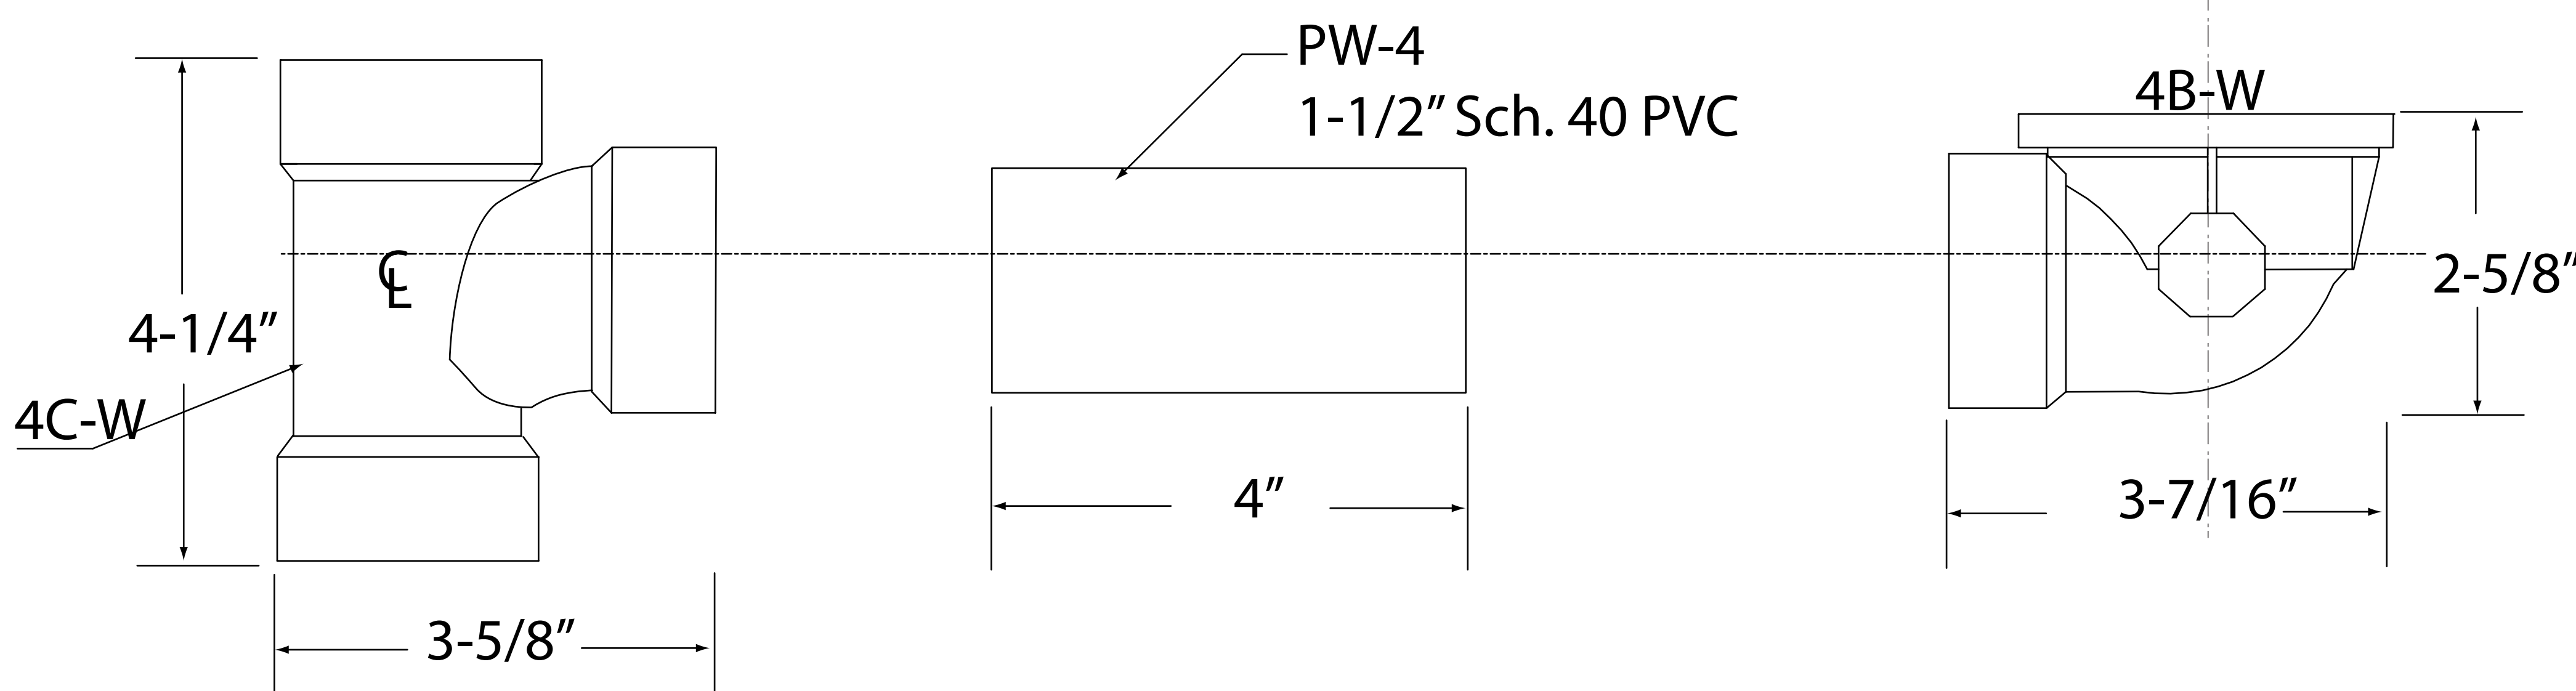
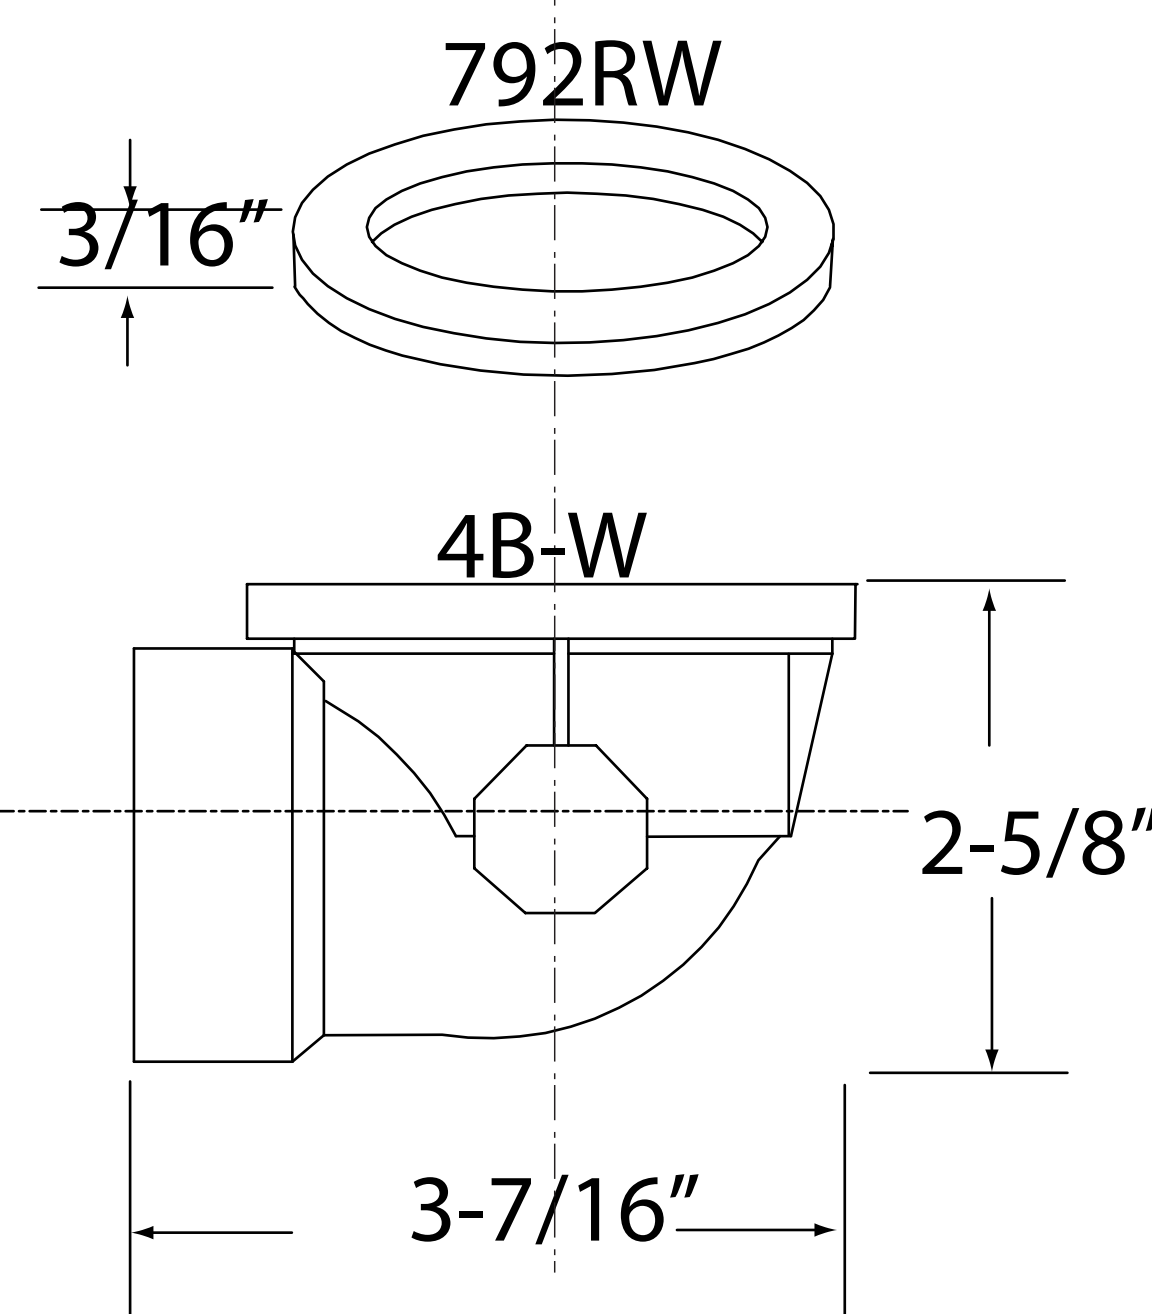
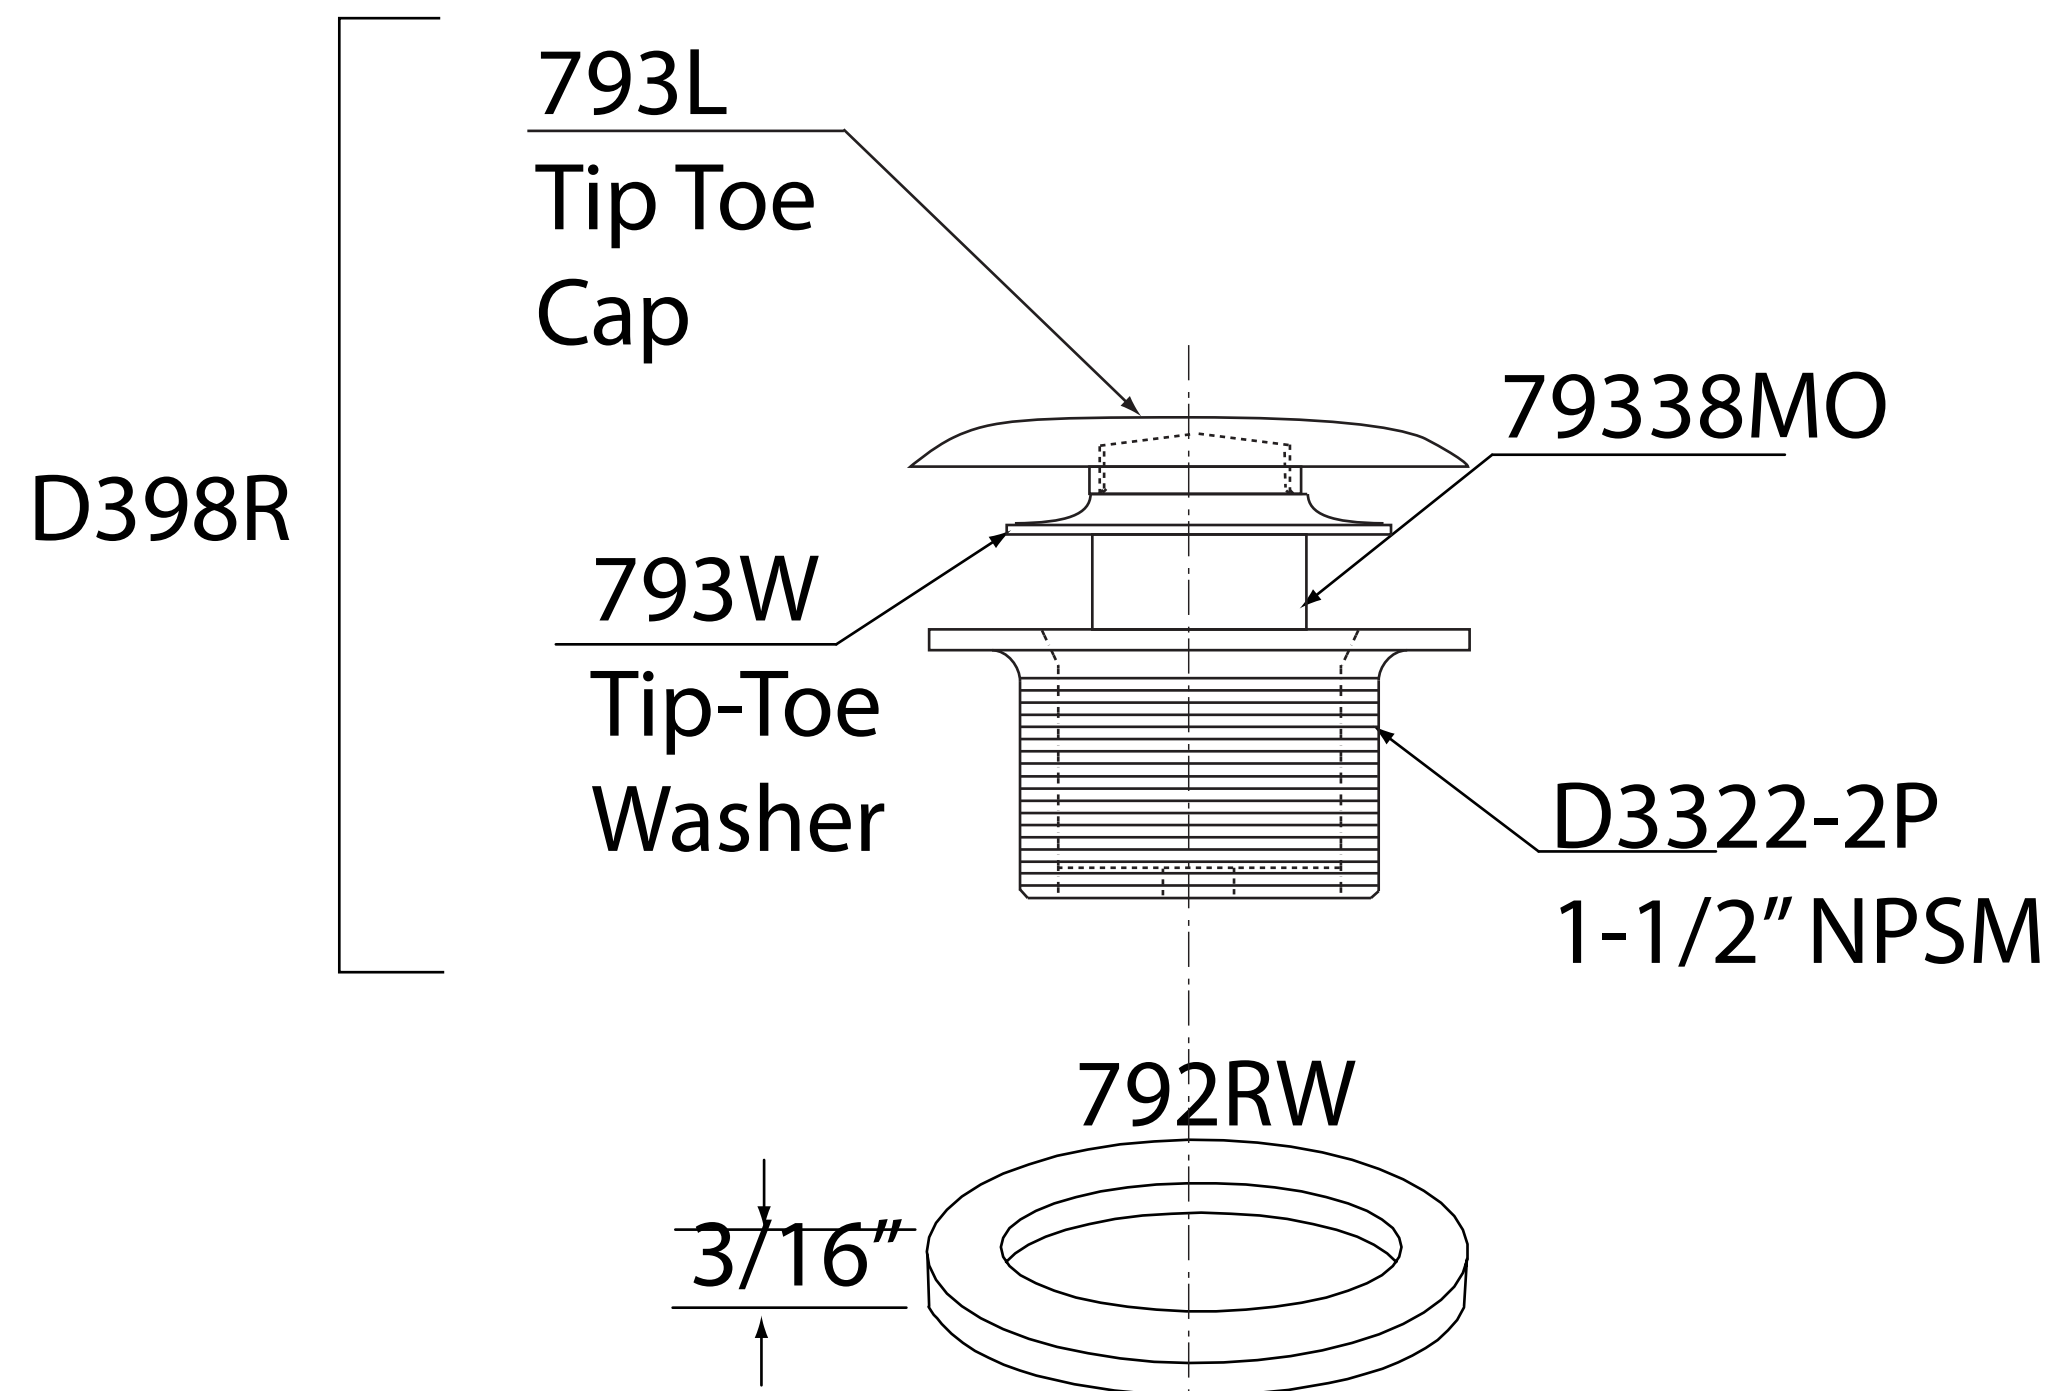
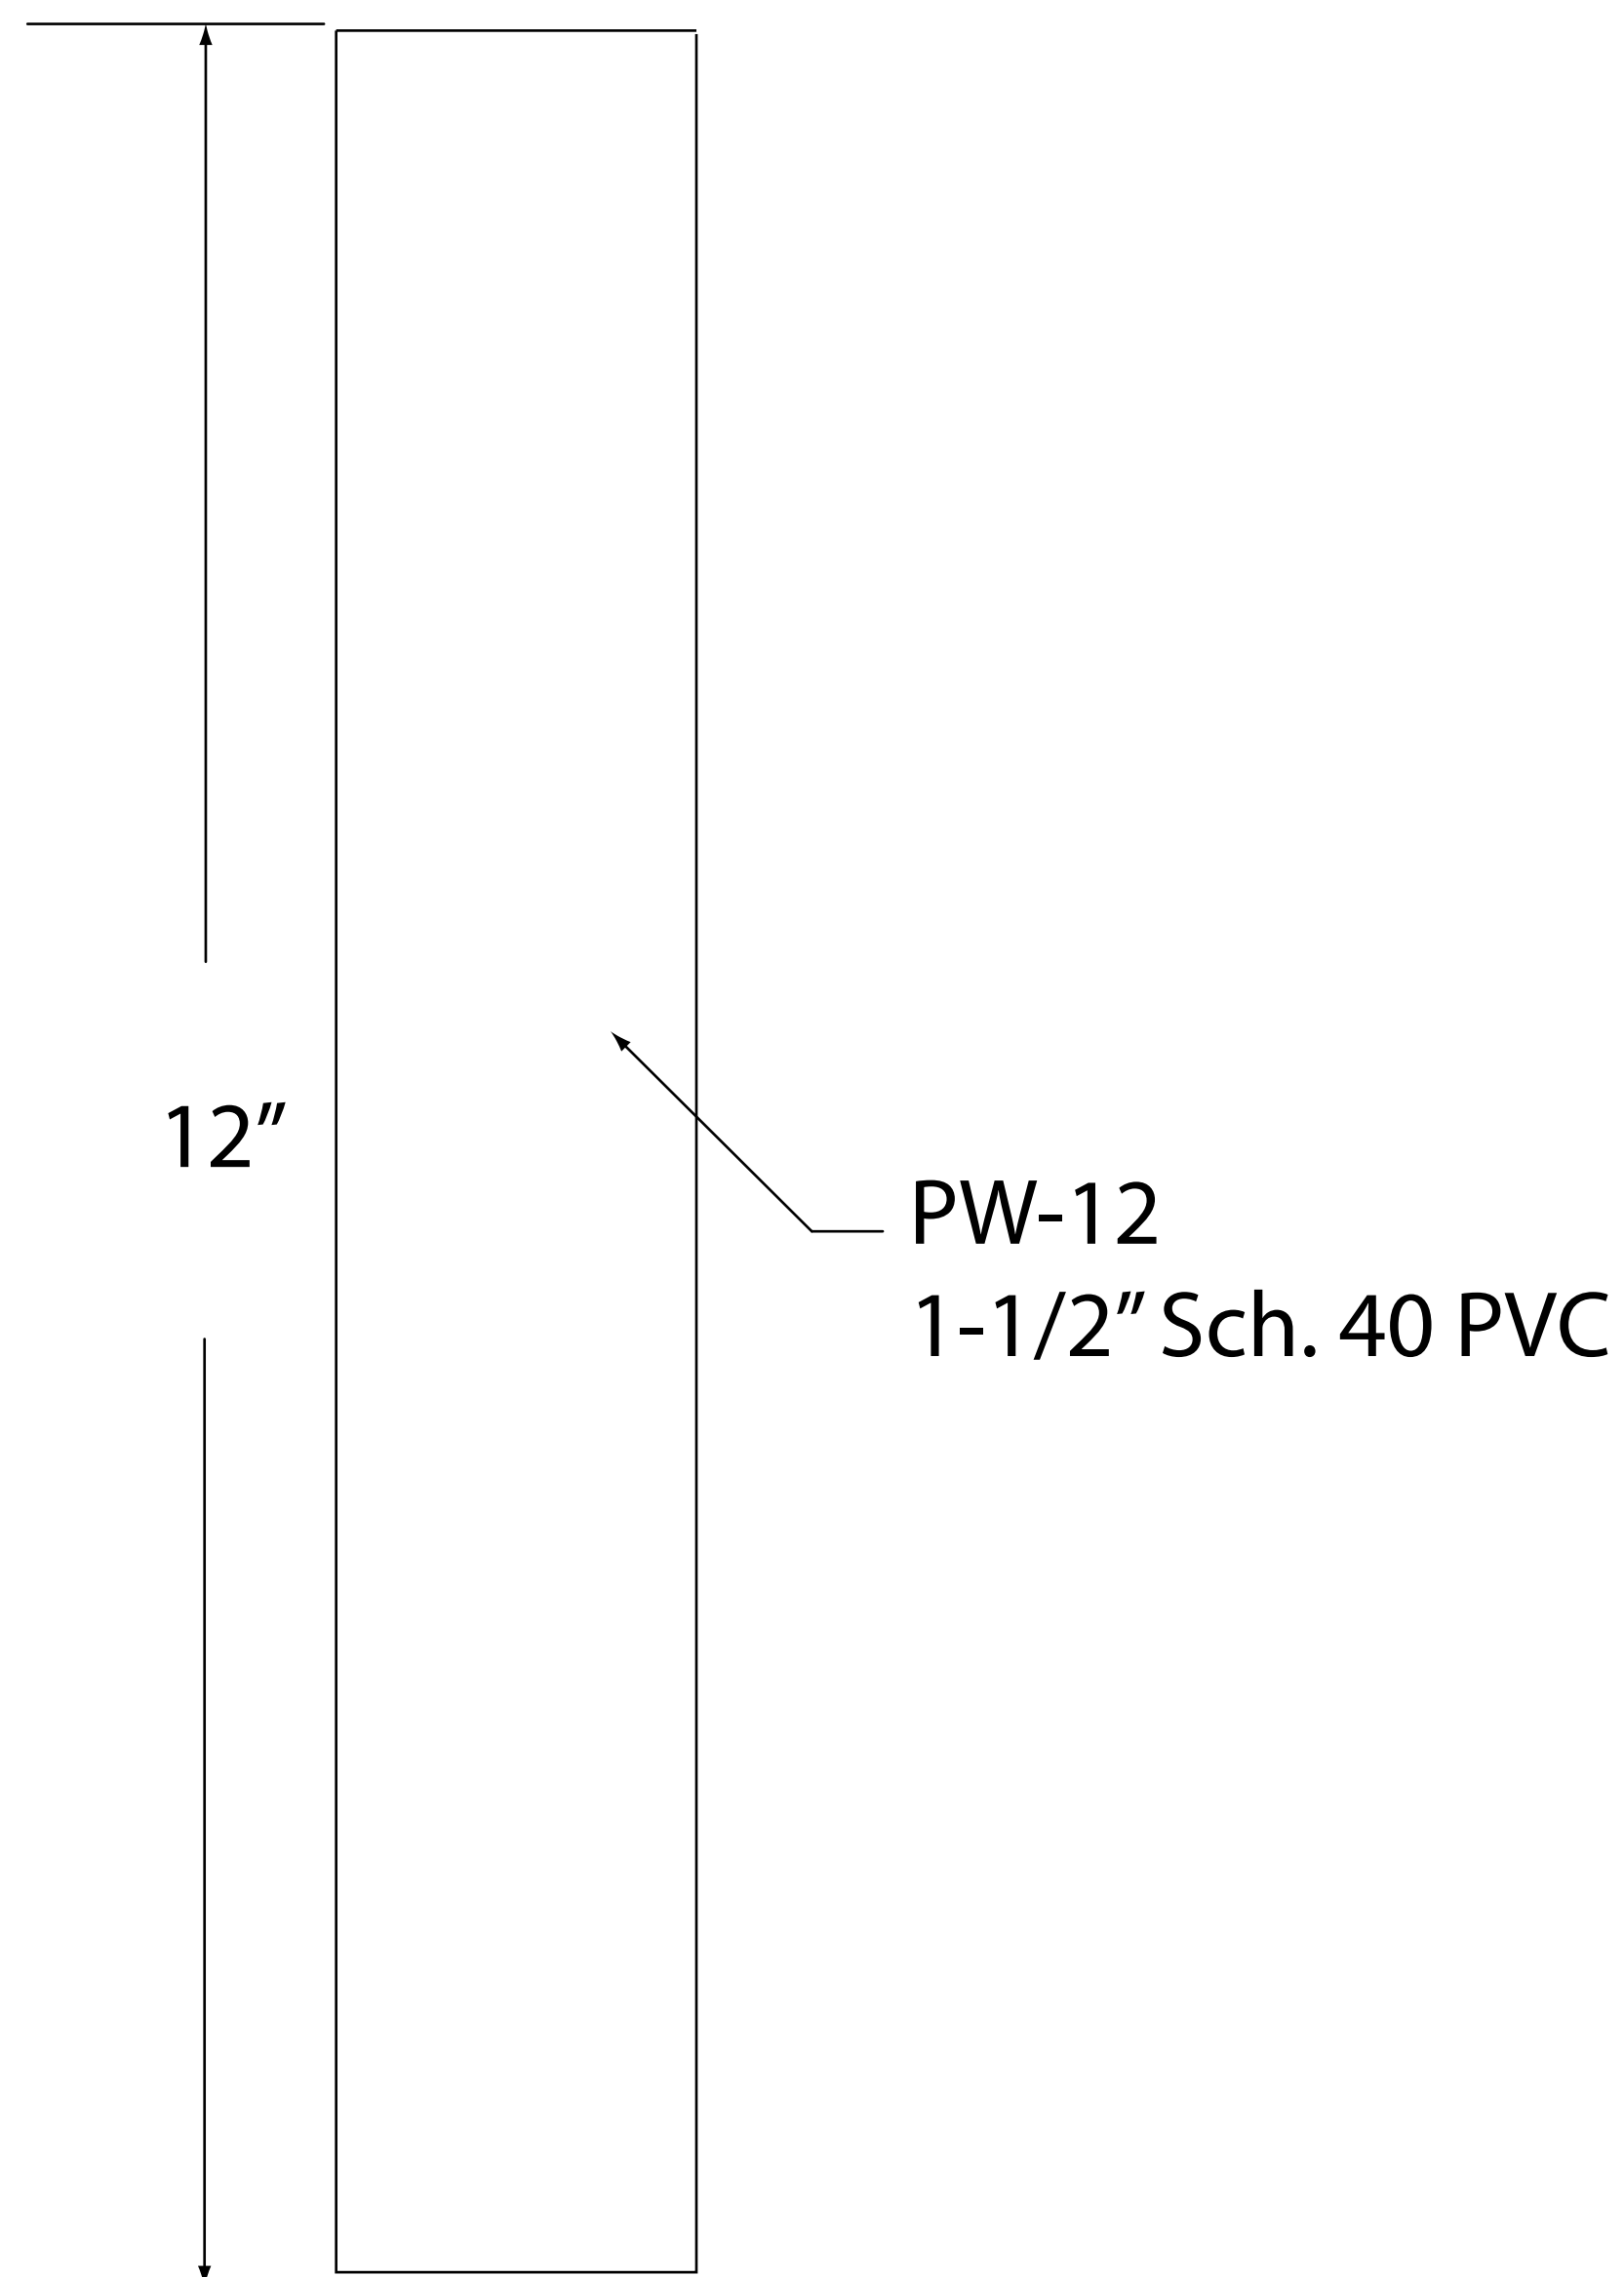


D493244LD

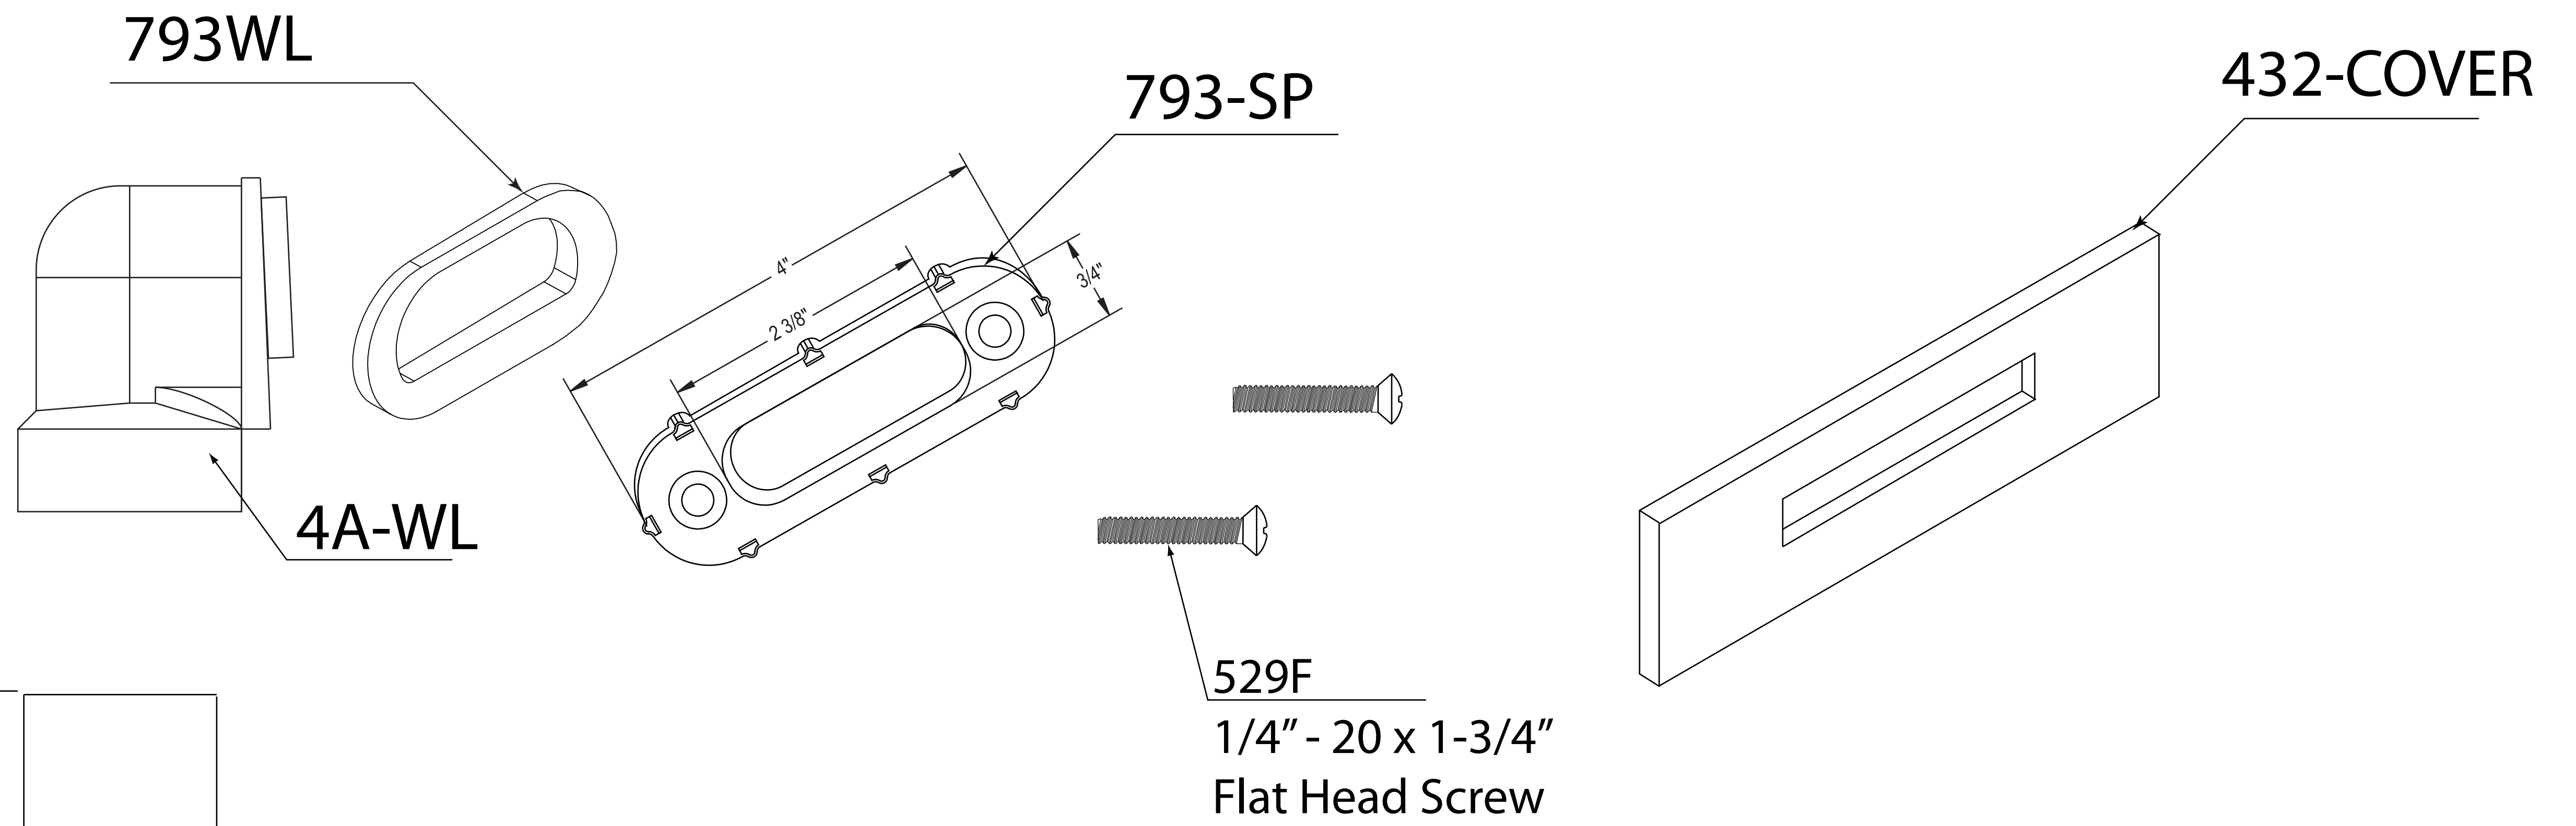

WESTBRASS
Fine Decorative Plumbing Since 1935

2429 E. Olympic Blvd.
Los Angeles, CA 90021

TITLE **Sch. 40 Linear Drain in PVC**

DWG NO. **D493244LD**

DATE **3-20-2015**

REV **B**

Scale **NTS**

mrohfs

Sheet **1 of 1**