




TYPICAL INSTALLATION

Z540

12 [305] DIAMETER MEDIUM-DUTY DRAIN W/ SUR-SET BUCKET

Dimensional Data (inches and [mm]) are Subject to Manufacturing Tolerances and Change Without Notice

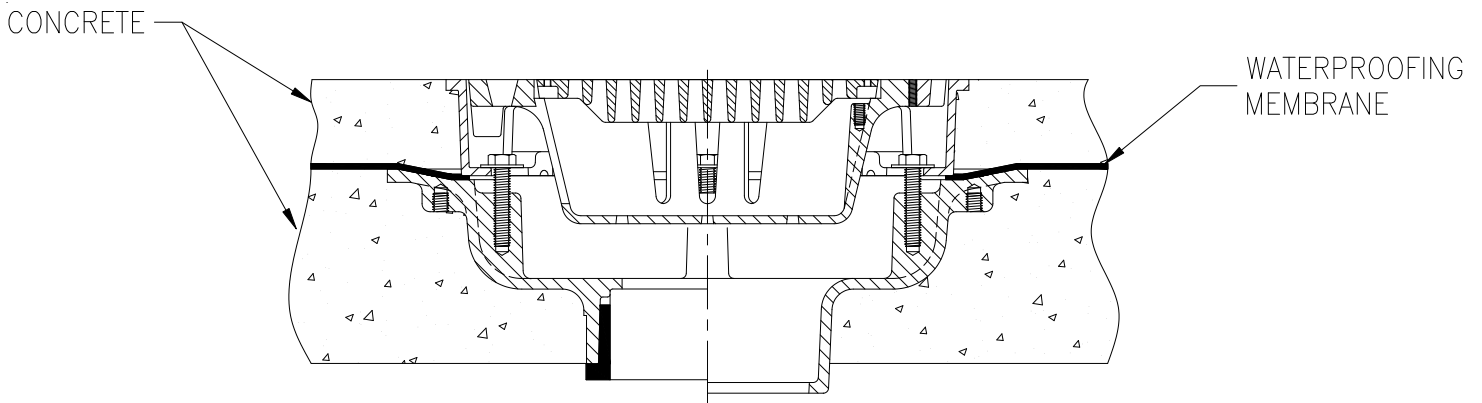

Z540 FLOOR DRAIN

12 [305] diameter medium-duty drain with Sur-Set bucket installed in a multiple poured concrete slab with waterproofing membrane secured with combination flashing clamp and frame.

⚠ **WARNING:** Cancer and Reproductive Harm - www.P65Warnings.ca.gov

⚠ **ADVERTENCIA:** Cáncer y daño reproductivo - www.P65Warnings.ca.gov

⚠ **AVERTISSEMENT:** Cancer et effets néfastes sur la reproduction - www.P65Warnings.ca.gov

Zurn Industries, LLC | Specification Drainage Operation
1801 Pittsburgh Avenue, Erie, PA U.S.A. 16502 · Ph. 855-663-9876, Fax 814-454-7929
In Canada | Zurn Industries Limited
3544 Nashua Drive, Mississauga, Ontario L4V 1L2 · Ph. 905-405-8272, Fax 905-405-1292
www.zurn.com

Rev. A
Date: 04/06/2018
C.N. No. 139849
Form No. FD90