


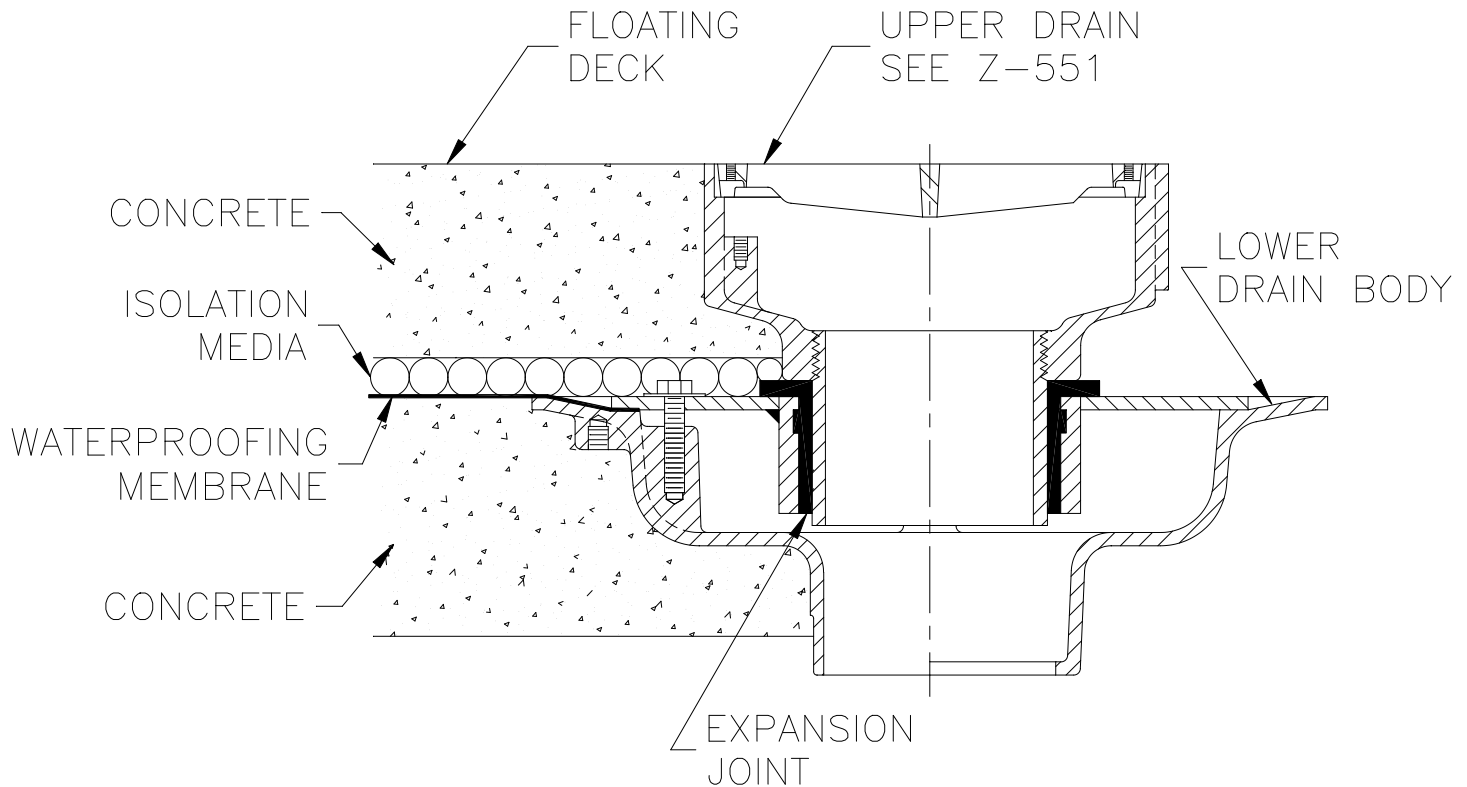

TYPICAL INSTALLATION Z624 ISOLATION DECK DRAIN

Dimensional Data (inches and [mm]) are Subject to Manufacturing Tolerances and Change Without Notice



Z624 ISOLATION DECK DRAIN

Isolation drains are designed for areas where building construction requires the drain to function in a floor structure which is independent of the concrete substructure. Construction of this nature is typical to mechanical equipment rooms, studios, music rooms, computer rooms and laboratories. For other available isolation drains and cleanout see Z625, Z626 and Z627.

⚠ WARNING: Cancer and Reproductive Harm - www.P65Warnings.ca.gov

⚠ ADVERTENCIA: Cáncer y daño reproductivo - www.P65Warnings.ca.gov

⚠ AVERTISSEMENT: Cancer et effets néfastes sur la reproduction - www.P65Warnings.ca.gov

Zurn Industries, LLC | Specification Drainage Operation
1801 Pittsburgh Avenue, Erie, PA U.S.A. 16502 · Ph. 855-663-9876, Fax 814-454-7929
In Canada | Zurn Industries Limited
3544 Nashua Drive, Mississauga, Ontario L4V 1L2 · Ph. 905-405-8272, Fax 905-405-1292
www.zurn.com

Rev. A
Date: 04/09/2018
C.N. No. 139857
Form No. FD21