


COMMON COMPONENTS

Z1901-2/3/4-32/33



12X12 [305X305] A.R.E SANI-FLOOR RECEPTOR 8 [203] SUMP DEPTH W/1/2  
GRATE, 3/4 GRATE, FULL GRATE W/ OPENING AND ALUMINUM DOME  
STRAINER, WHITE A.R.C. ANTI SPLASH BOTTOM DOME STRAINER

Dimensional Data (inches and [ mm ]) are Subject to Manufacturing Tolerances and Change Without Notice

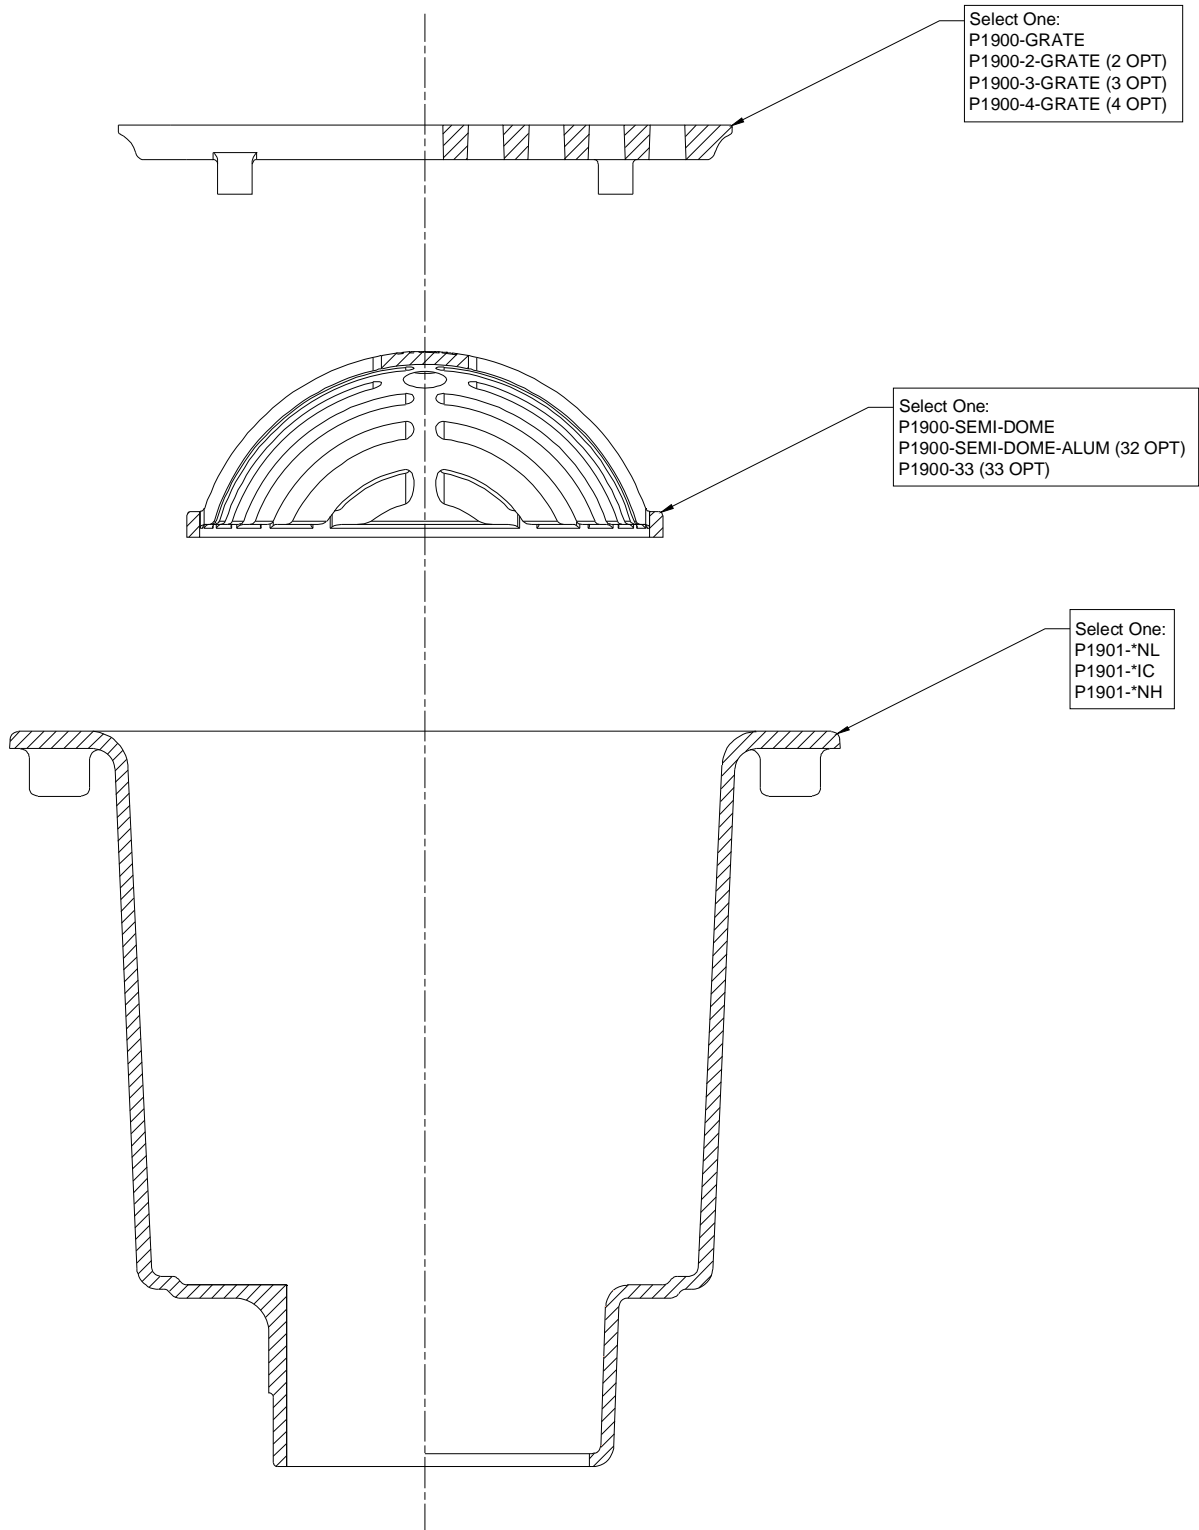

\* Customer to Specify Size


COMMON COMPONENTS

ZS1901-HD-K-SA



12X12 [305X305] A.R.E SANI-FLOOR RECEPTOR 8 [203] SUMP DEPTH W/  
STAINLESS STEEL FRAME AND EXTRA-HEAVY DUTY STAINLESS GRATE,  
ANCHOR FLANGE, AND STABILIZER ASSEMBLY

Dimensional Data (inches and [ mm ]) are Subject to Manufacturing Tolerances and Change Without Notice

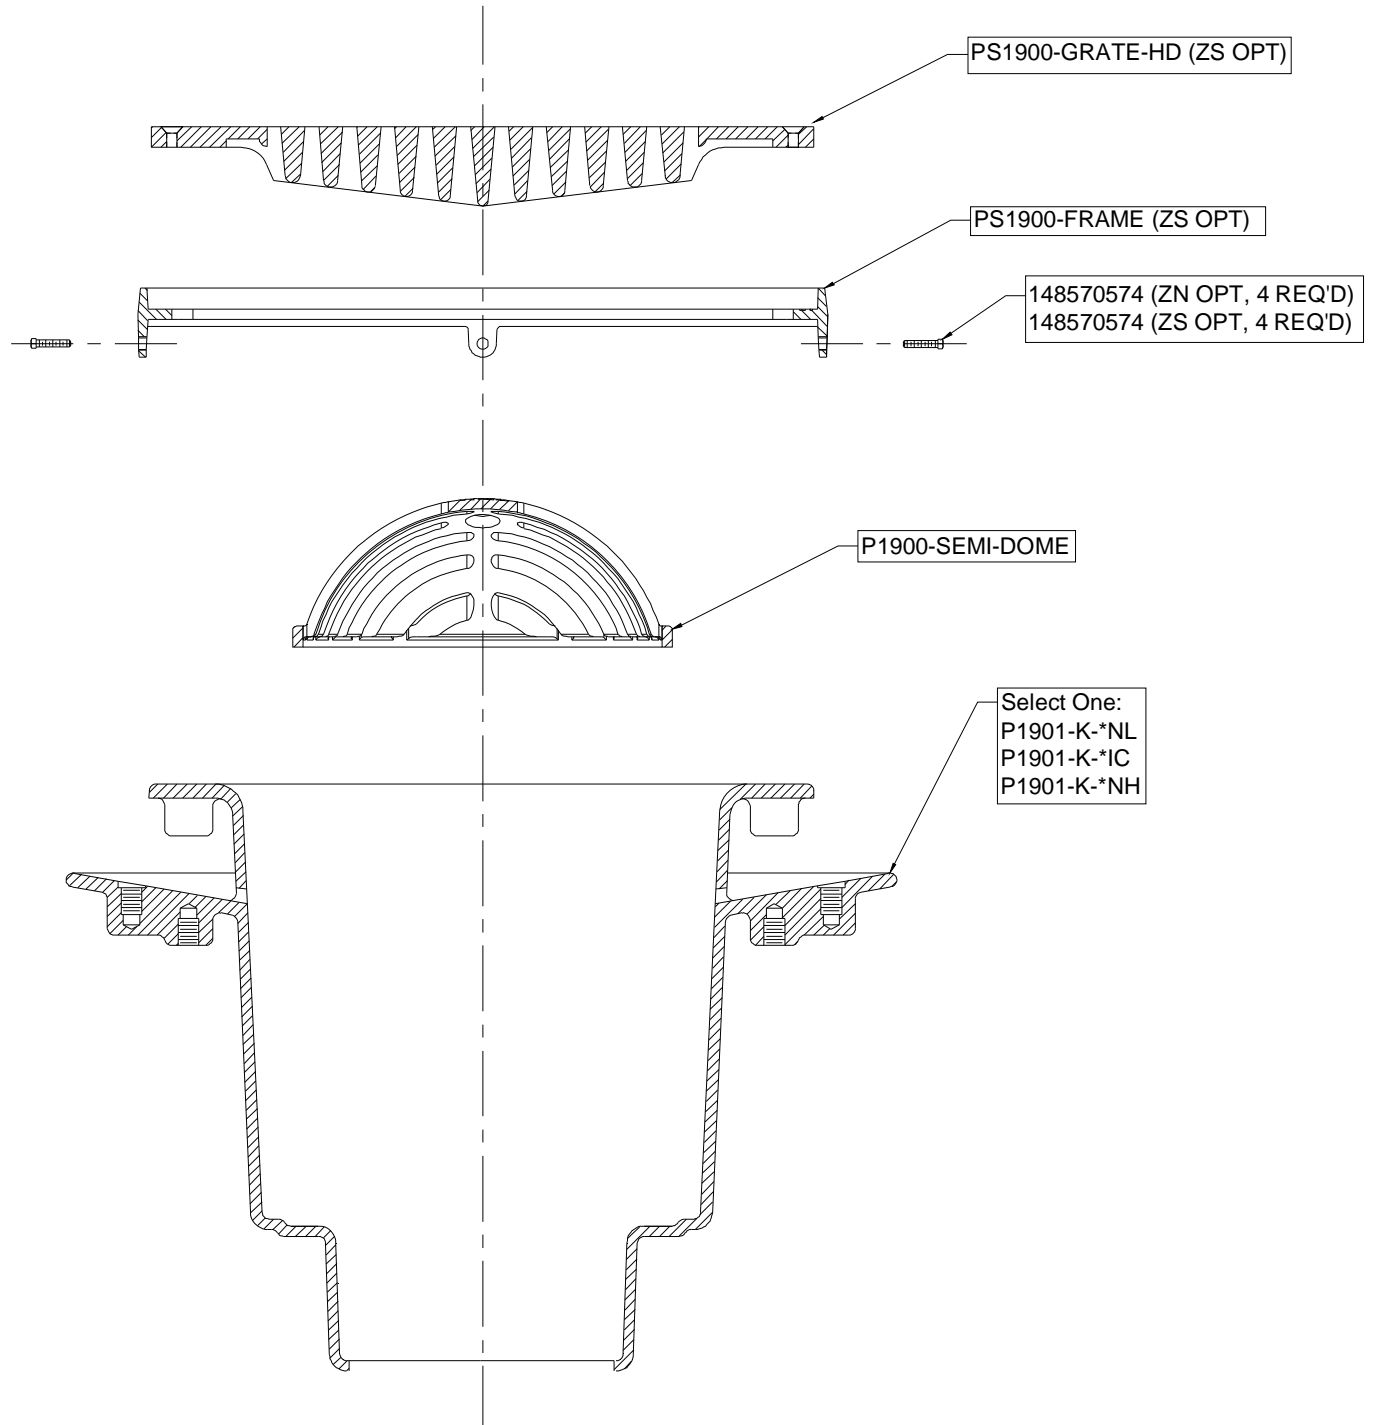

\* Customer to Specify Size