


COMMON COMPONENTS

Z1920-2/3/4-33



16X16 [406X406] A.R.E SANI-FLO® RECEPTOR 7 [178] SUMP DEPTH W/ 1/2 GRATE, 3/4 GRATE, FULL GRATE W/ SQUARE CENTER OPENING AND WHITE A.R.C. ANTI-SPLASH BOTTOM DOME STRAINER

Dimensional Data (inches and [mm]) are Subject to Manufacturing Tolerances and Change Without Notice

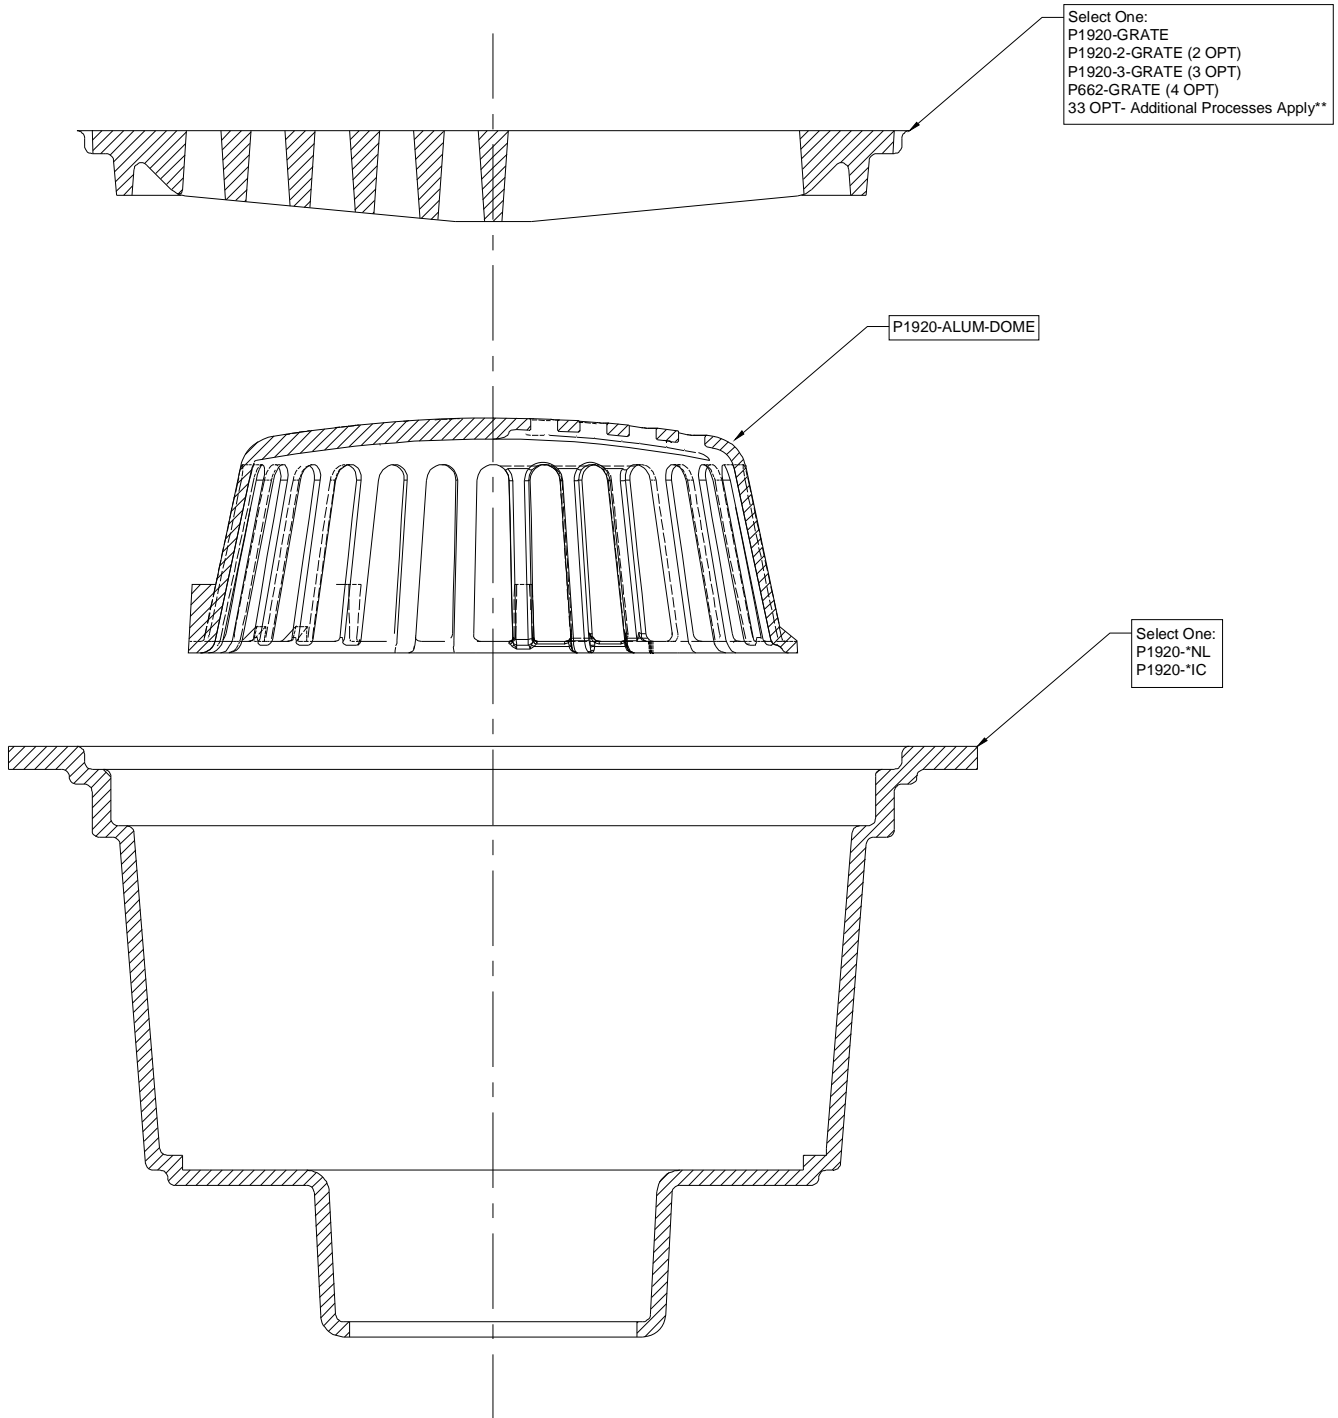


*Customer to specify size
**Continue with Procedure OSP-AR-SDO



COMMON COMPONENTS
ZN1920-KC-11-23/25-31

16X16 [406X406] A.R.E SANI-FLOOR RECEPTOR 7 [178] SUMP DEPTH W/ VAN-DAL-PROOF SECURED GRATE, ALUMINUM/WHITE A.R.C. BUCKET AND STAIN-LESS MESH LINER

Dimensional Data (inches and [mm]) are Subject to Manufacturing Tolerances and Change Without Notice

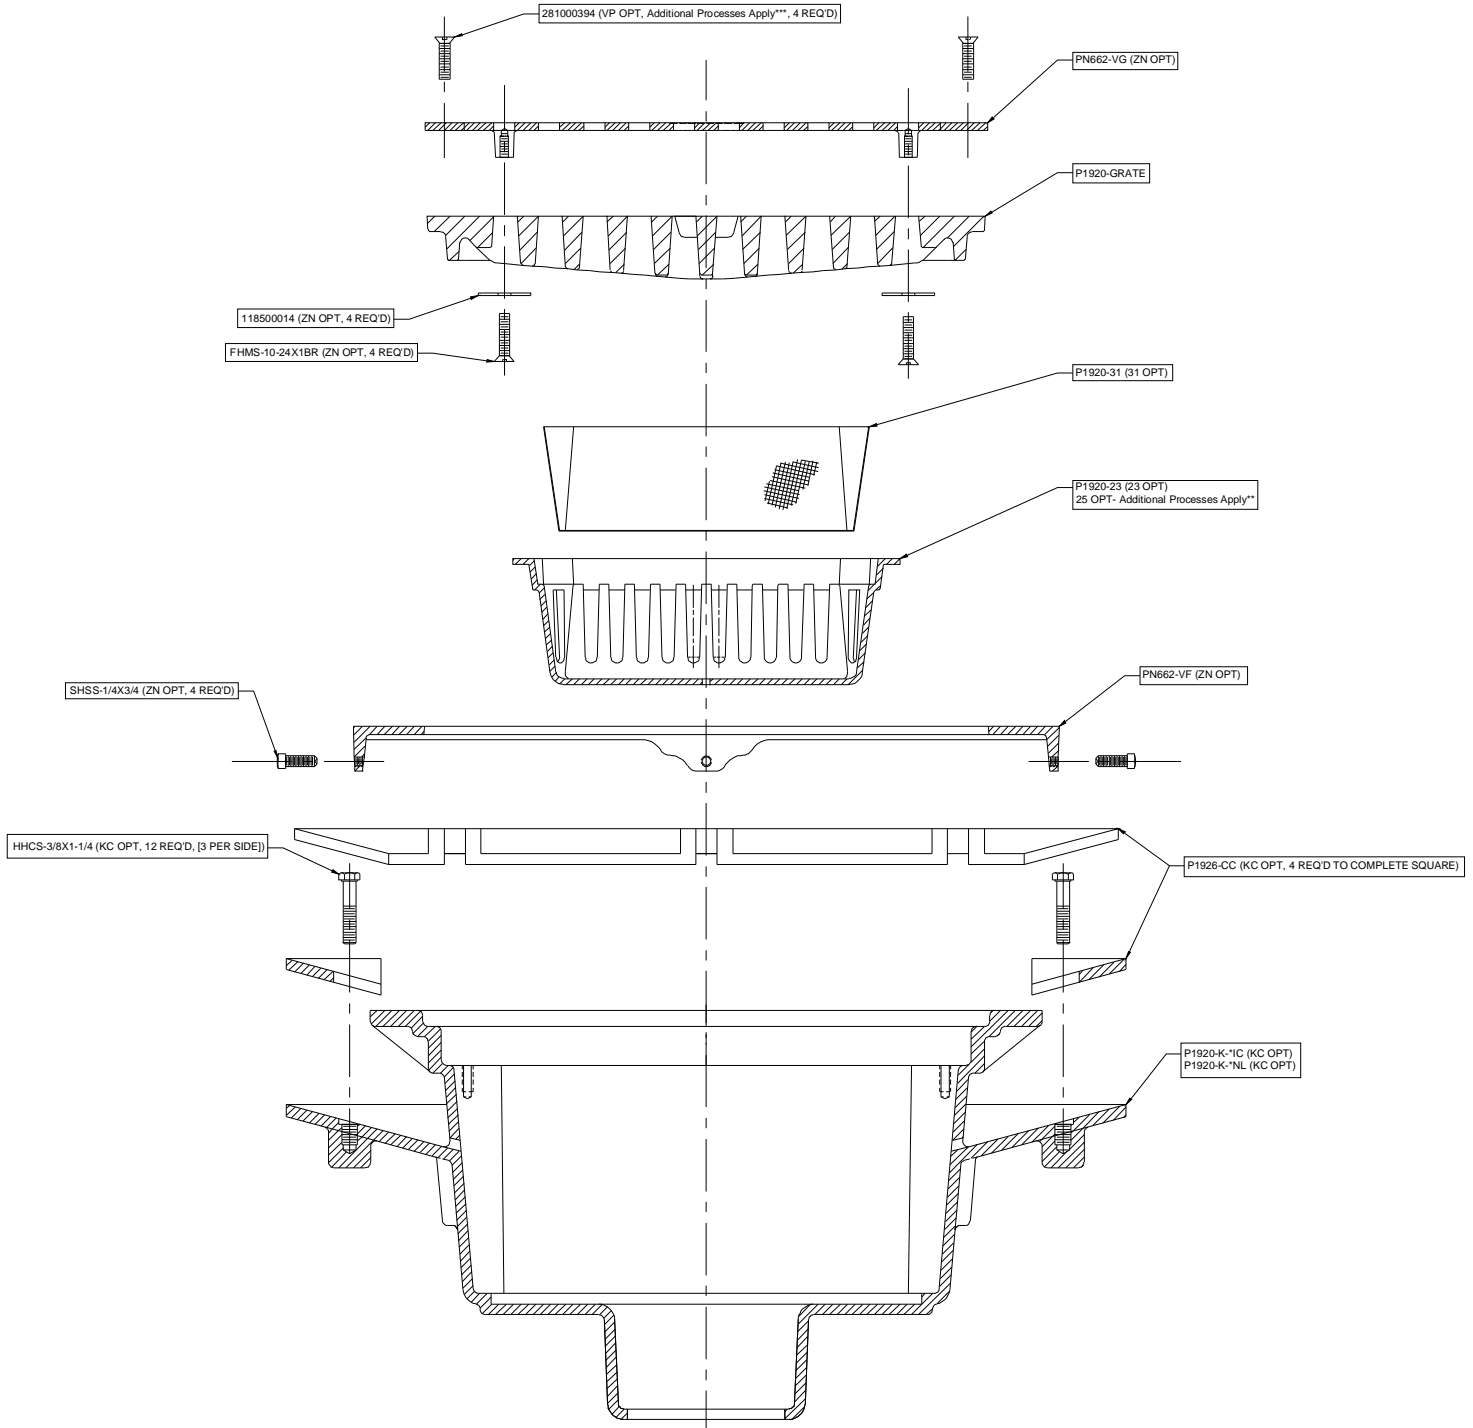

*Customer to specify size
 **Continue with Procedure OSP-AR-SDO
 ***Continue with Procedure P-VP-SDO