




COMMON COMPONENTS

Z1930-2/3/4-32-33

8X4 [203X102] A.R.C. SANI-FLOOR RECEPTOR 4 [102] SUMP DEPTH W/ 1/2 GRATE, 3/4 GRATE, FULL GRATE W/ SQUARE CENTER OPENING AND STAINLESS BUCKET, WHITE A.R.C. BUCKET, AND STAINLESS MESH LINER

Dimensional Data (inches and [mm]) are Subject to Manufacturing Tolerances and Change Without Notice

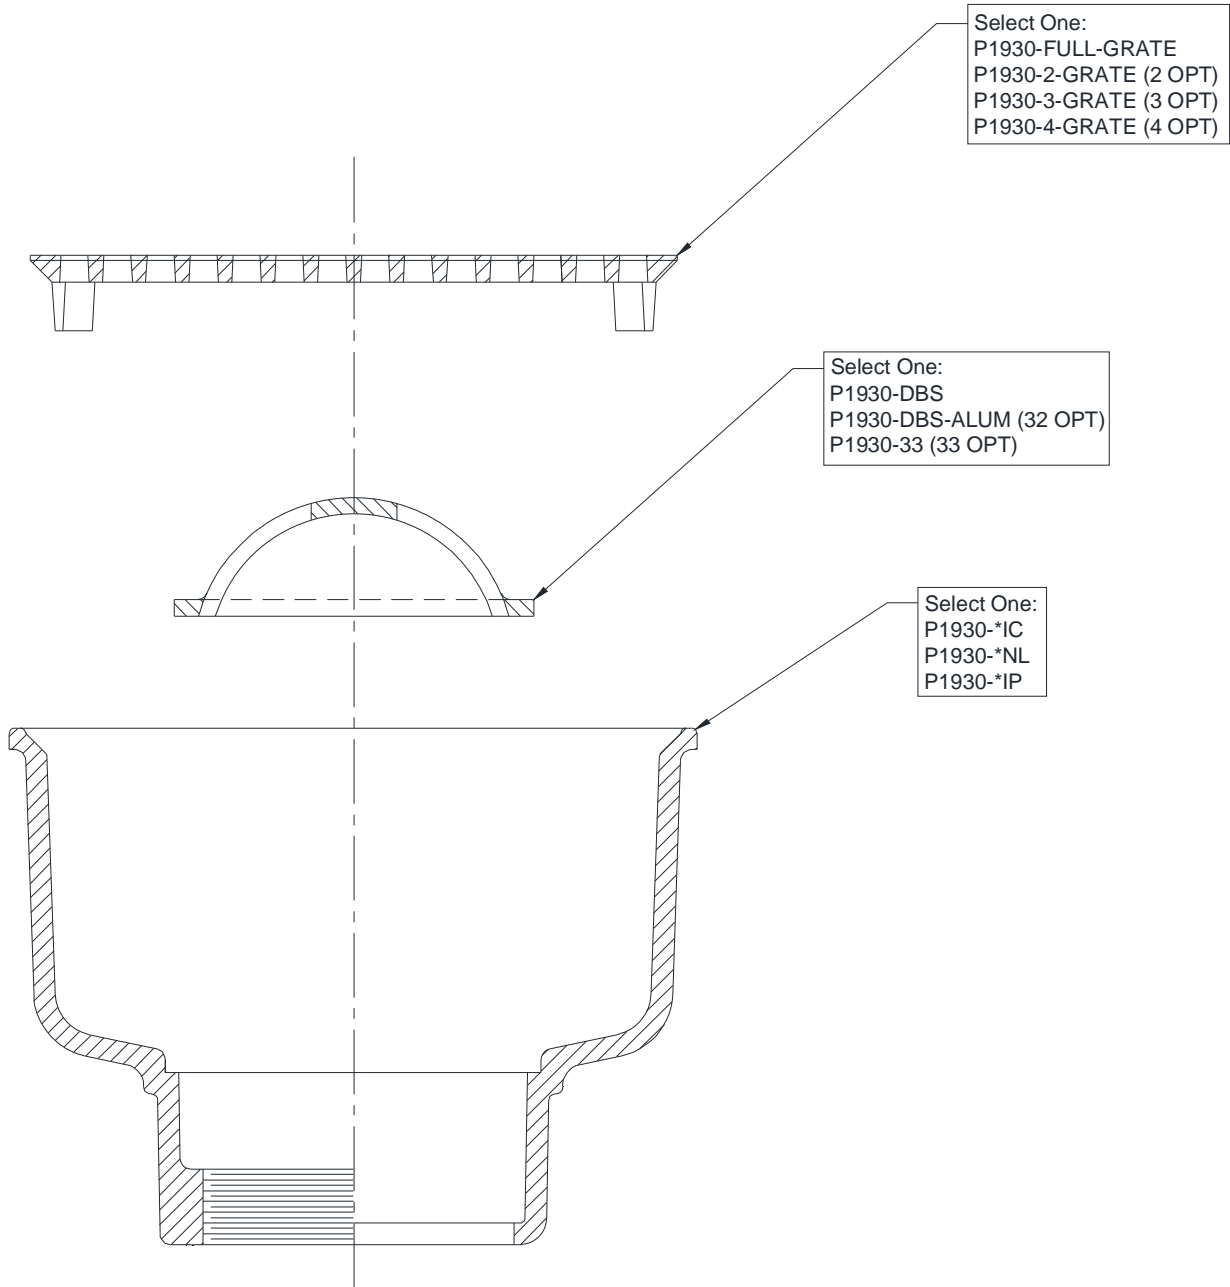


*Customer to specify size



COMMON COMPONENTS ZN1930-KC-23/25-31

16X16 [406X406] A.R.E SANI-FLOR RECEPTOR 7 [178] SUMP DEPTH W/
VANDAL-PROOF SECURED GRATE, ALUMINUM/WHITE A.R.C. BUCKET
AND STAINLESS MESH LINER

Dimensional Data (inches and [mm]) are Subject to Manufacturing Tolerances and Change Without Notice

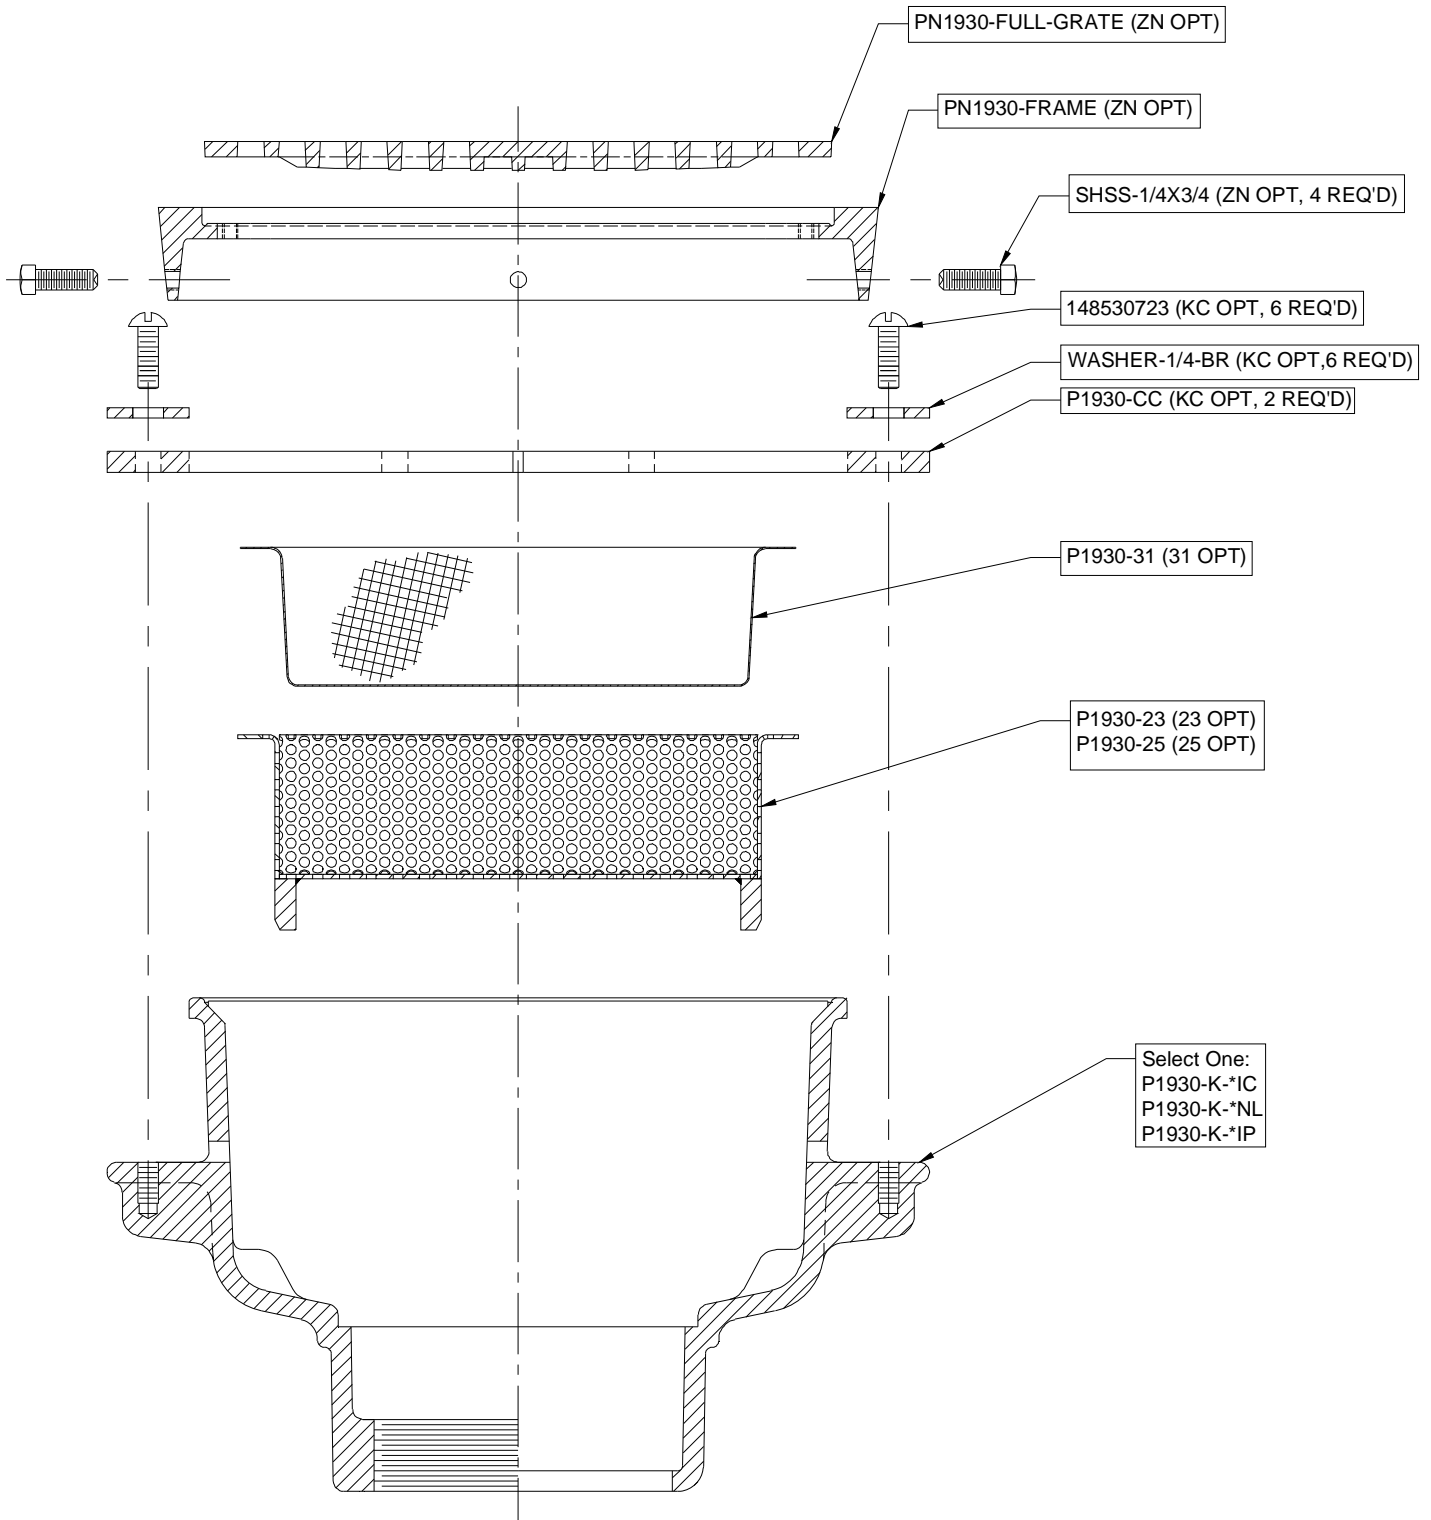

*Customer to specify size