


COMMON COMPONENTS



Z1950-2/3/4-32-33

12 [305] DIAMETER A.R.E. SANI-FLOOR RECEPTOR 8 [203] SUMP DEPTH W/ 1/2 GRATE/ 3/4 GRATE/ FULL GRATE W/ CENTER OPENING, ALUMINUM DOME STRAINER W/ WHITE A.R.C. ANTI-SPLASH BOTTOM DOME STRAINER

Dimensional Data (inches and [ mm ]) are Subject to Manufacturing Tolerances and Change Without Notice

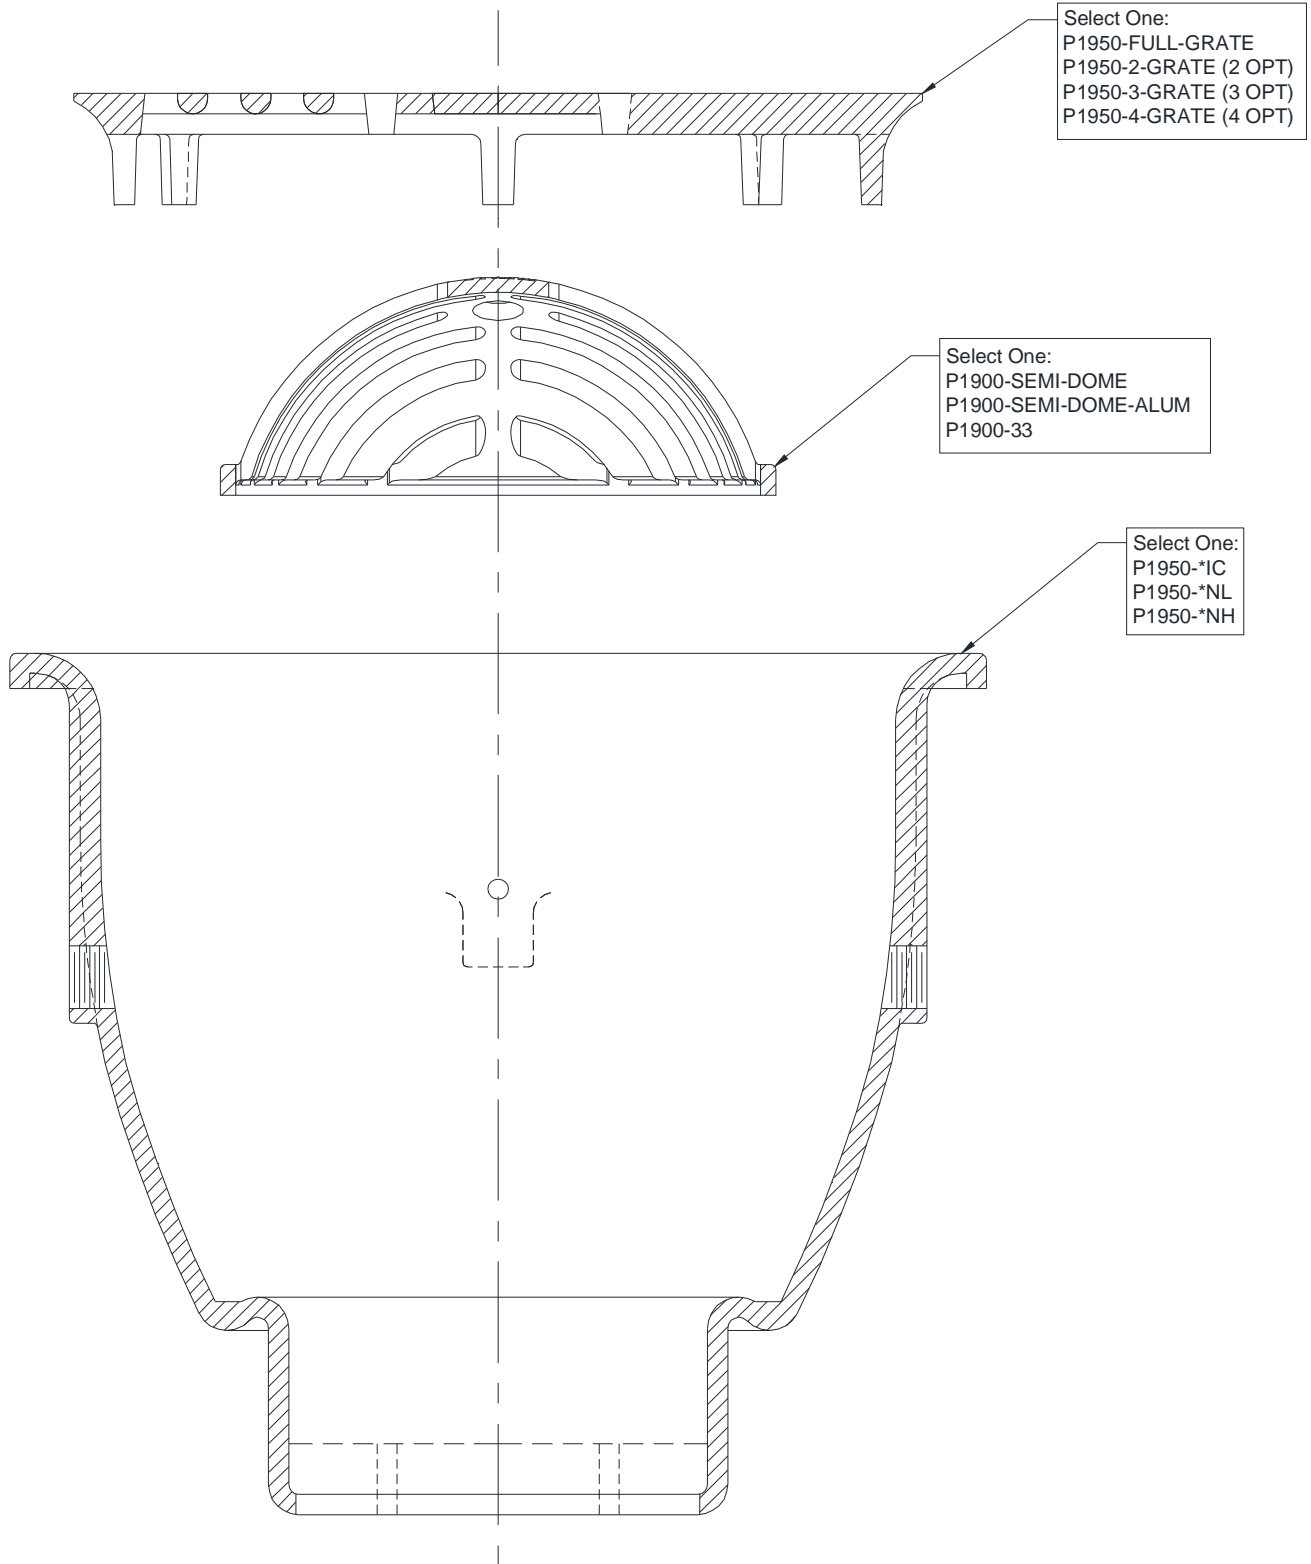


\*Customer to specify size

# ZN1950-KC-11-23/25-31



12 [305] DIAMETER A.R.E. SANI-FLOR RECEPTOR 8 [203] SUMP DEPTH W/ NICKEL BRONZE FRAME AND GRATE, ANCHOR FLANGE W/ SEEPAGE HOLES & CLAMP COLLAR, VANDAL-PROOF SECURED GRATE, ALUMINUM BUCKET/WHITE A.R.C. BUCKET AND STAINLESS MESH BUCKET LINER

Dimensional Data (inches and [ mm ]) are Subject to Manufacturing Tolerances and Change Without Notice

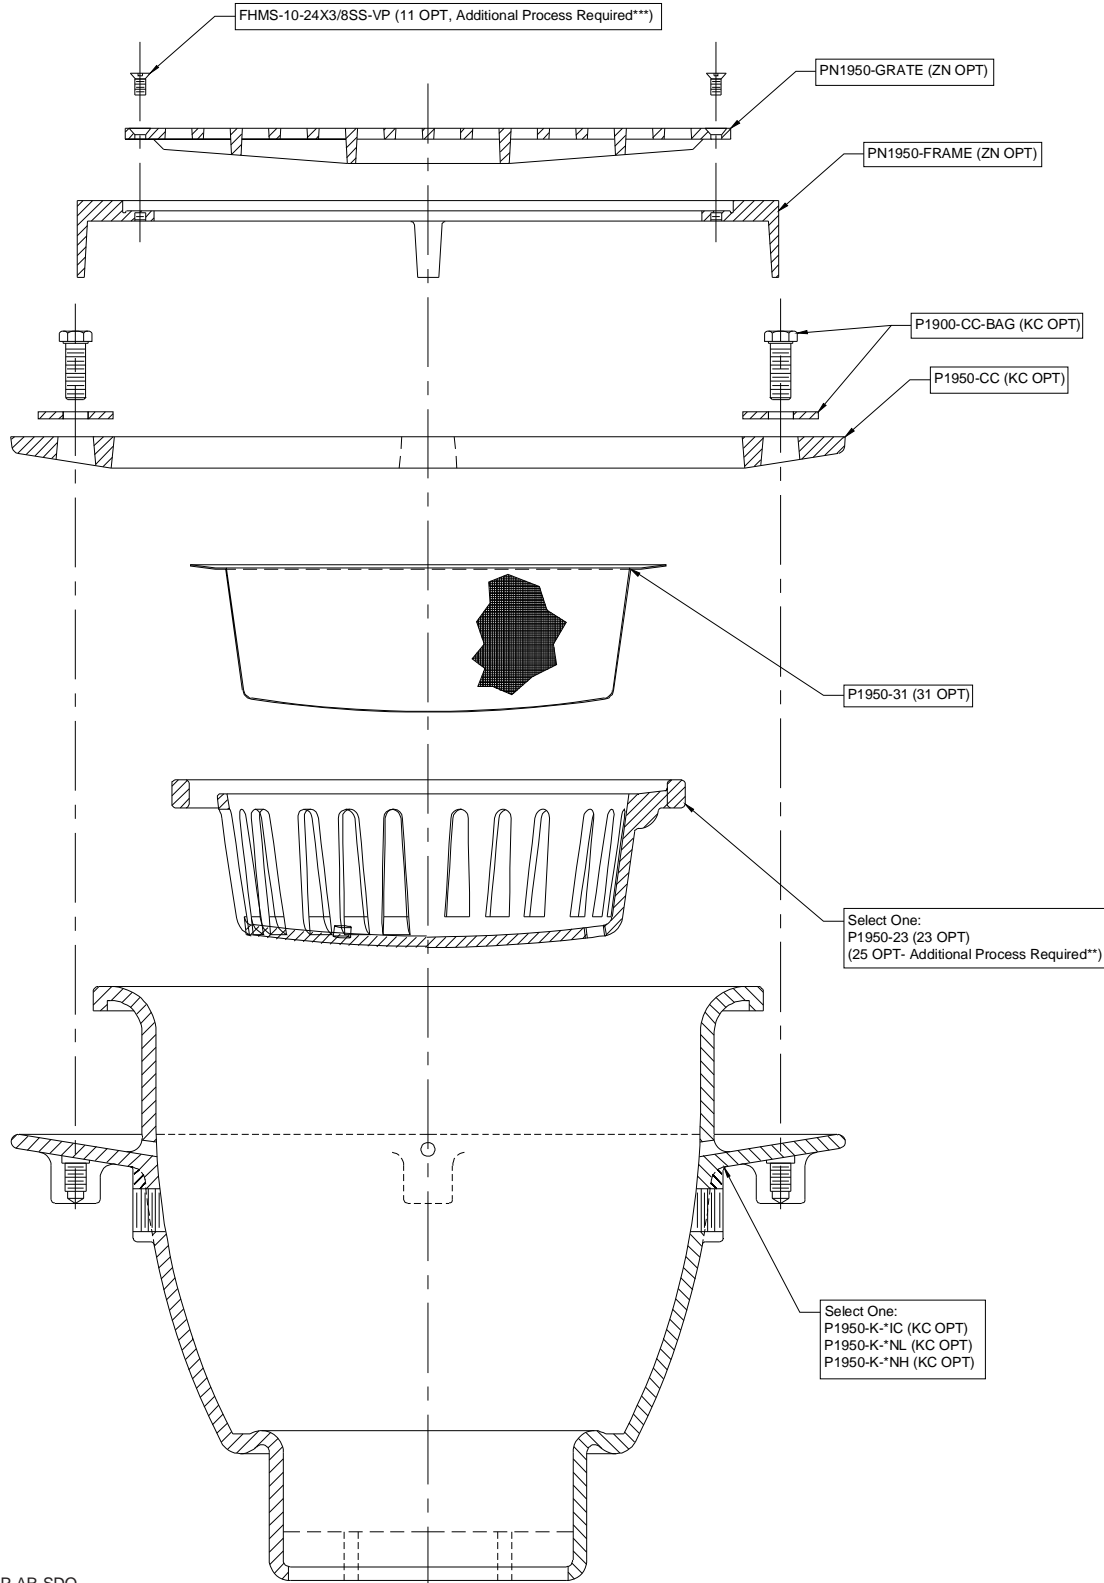

\*Customer to specify size  
 \*\*Continue with Process OSP-AR-SDO  
 \*\*\*Continue with Processes P-VP-SDO